


**EXTREME
CONSTRUCTION**
Grand Junction, Colorado
(970) 255.8116



Scott Emsley
722 W Ottley Ave
Fruita, CO

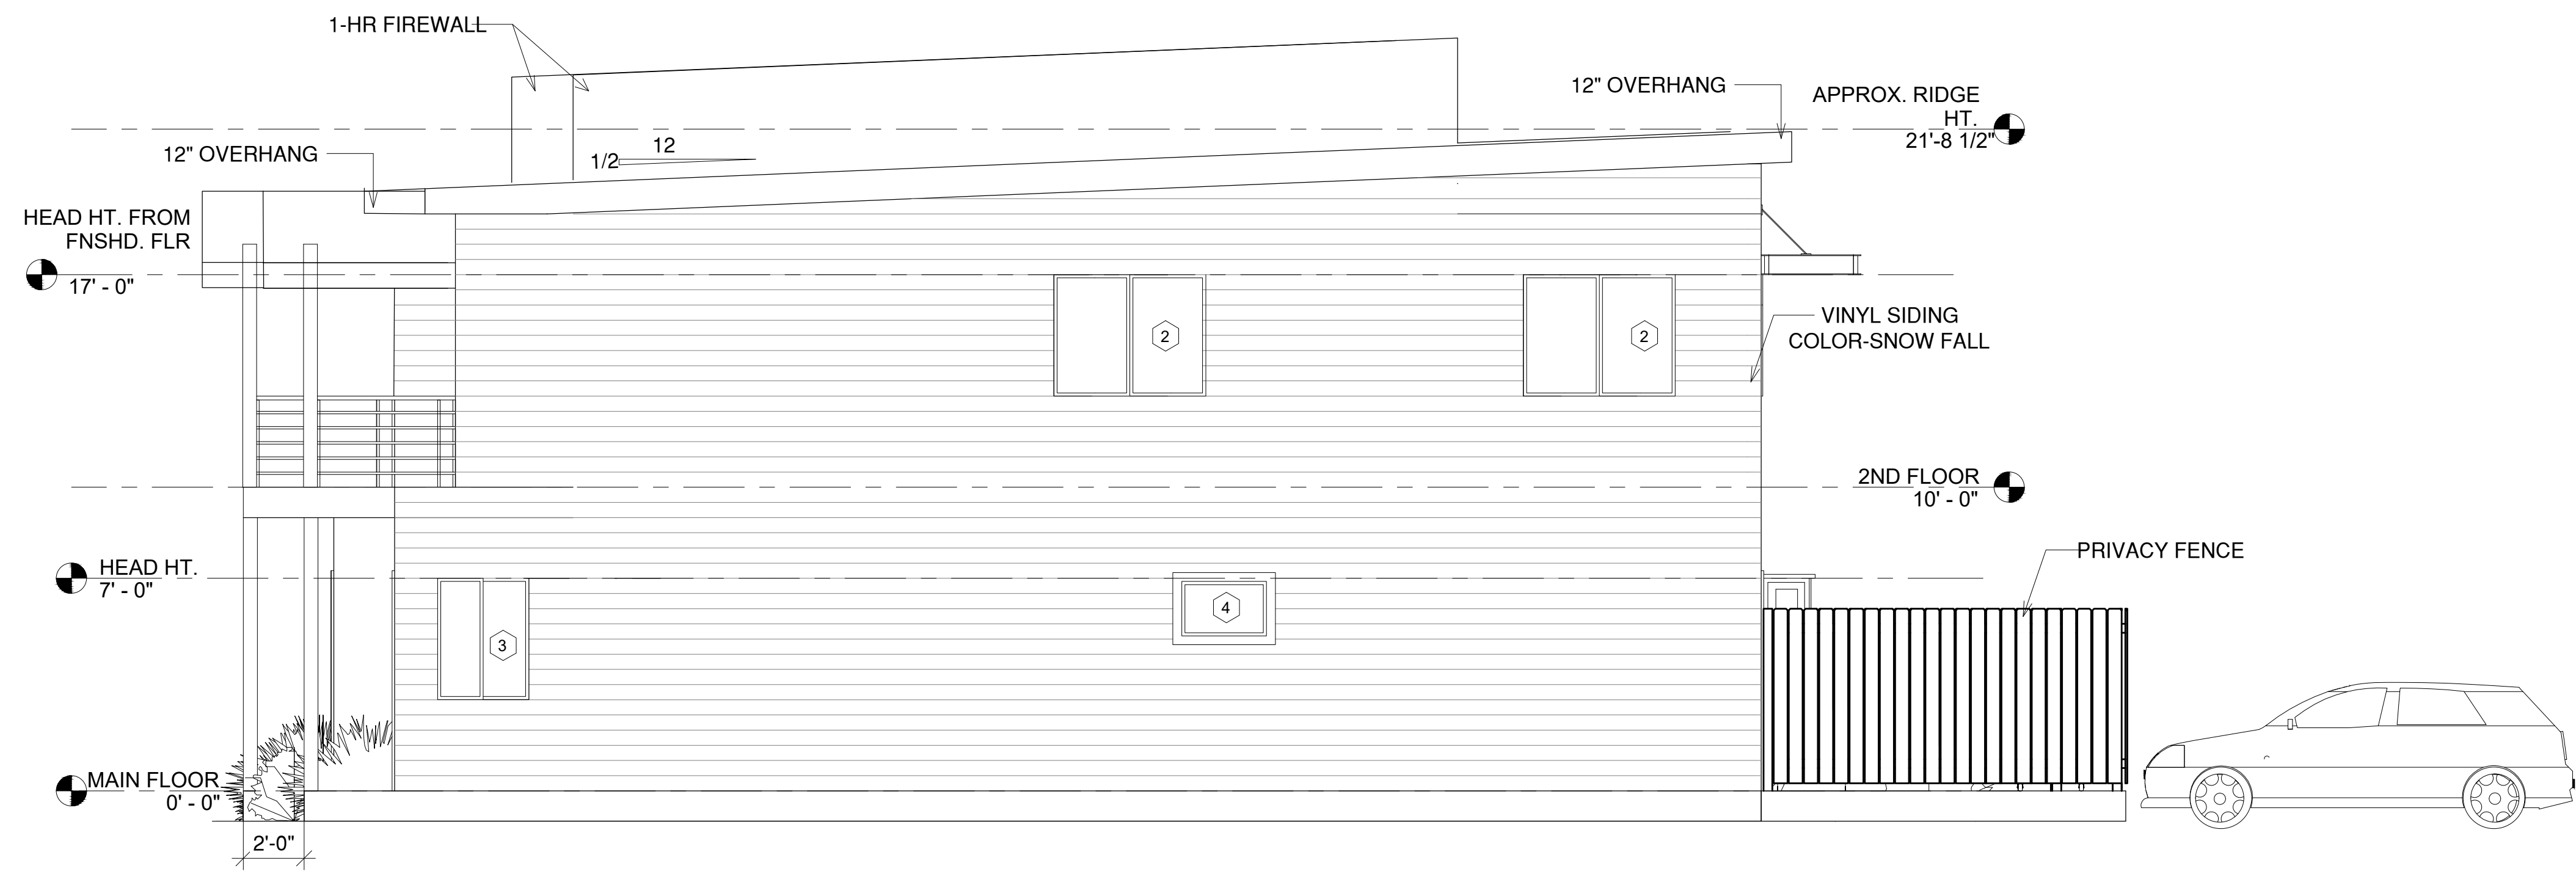


③ EAST
1/4" = 1'-0"

NOTES

- * ALL 5040 SLIDERS LABELED TO SHOW EGRESS
- * EACH UNIT MUST BE SEPARATED BY A MINIMUM OF 1-HR FIREWALL PER BUILDING CODE
- * EACH UNIT IS STAGGERED BACK AND FORTH BY 2'-0" (RUNNING NORTH TO SOUTH)
- SEE SITE PLAN FOR DETAILS
- * BBQ GRILL MUST BE LOCATED AT LEAST 3'-0" AWAY FROM BUILDING
- * ALL MATERIALS & FINISHES SUBJECT TO CHANGE BY OWNER

IBC GROUP NUMBER	R-2
CONSTRUCTION TYPE	V8
FIRE RATING	1 HR

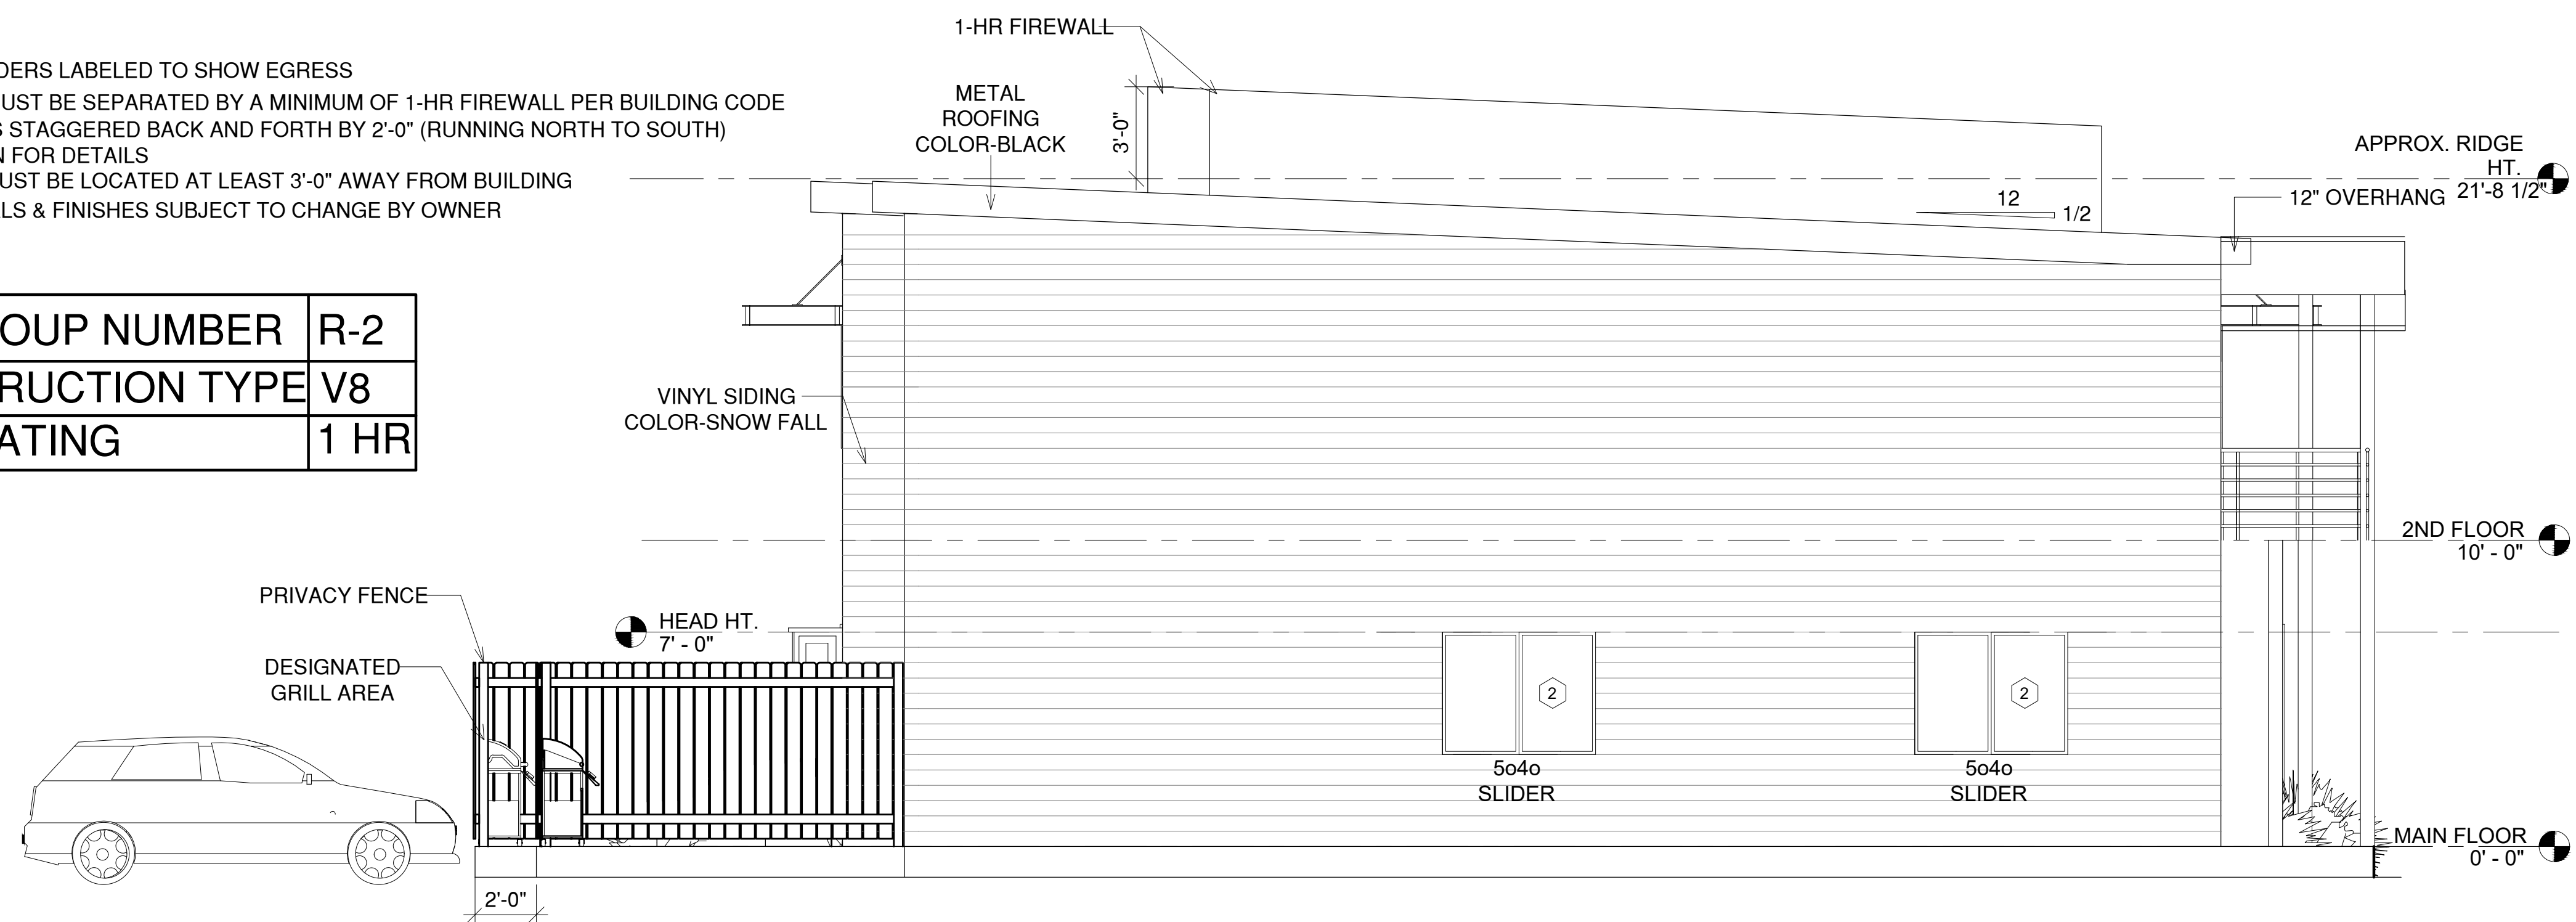

④ WEST
1/4" = 1'-0"


No.	Description	Date

Elevations 3-Plex	
Project number	200802
Date	4.7.22
Drawn by	Laura Cronk
A4	
Scale	1/4" = 1'-0"

NOTES

- * ALL 5040 SLIDERS LABELED TO SHOW EGRESS
- * EACH UNIT MUST BE SEPARATED BY A MINIMUM OF 1-HR FIREWALL PER BUILDING CODE
- * ALL MATERIALS & FINISHES SUBJECT TO CHANGE BY OWNER

SQUARE FOOTAGE	
EACH UNIT	1,800
3-PLEX-TOTAL AREA	5,400

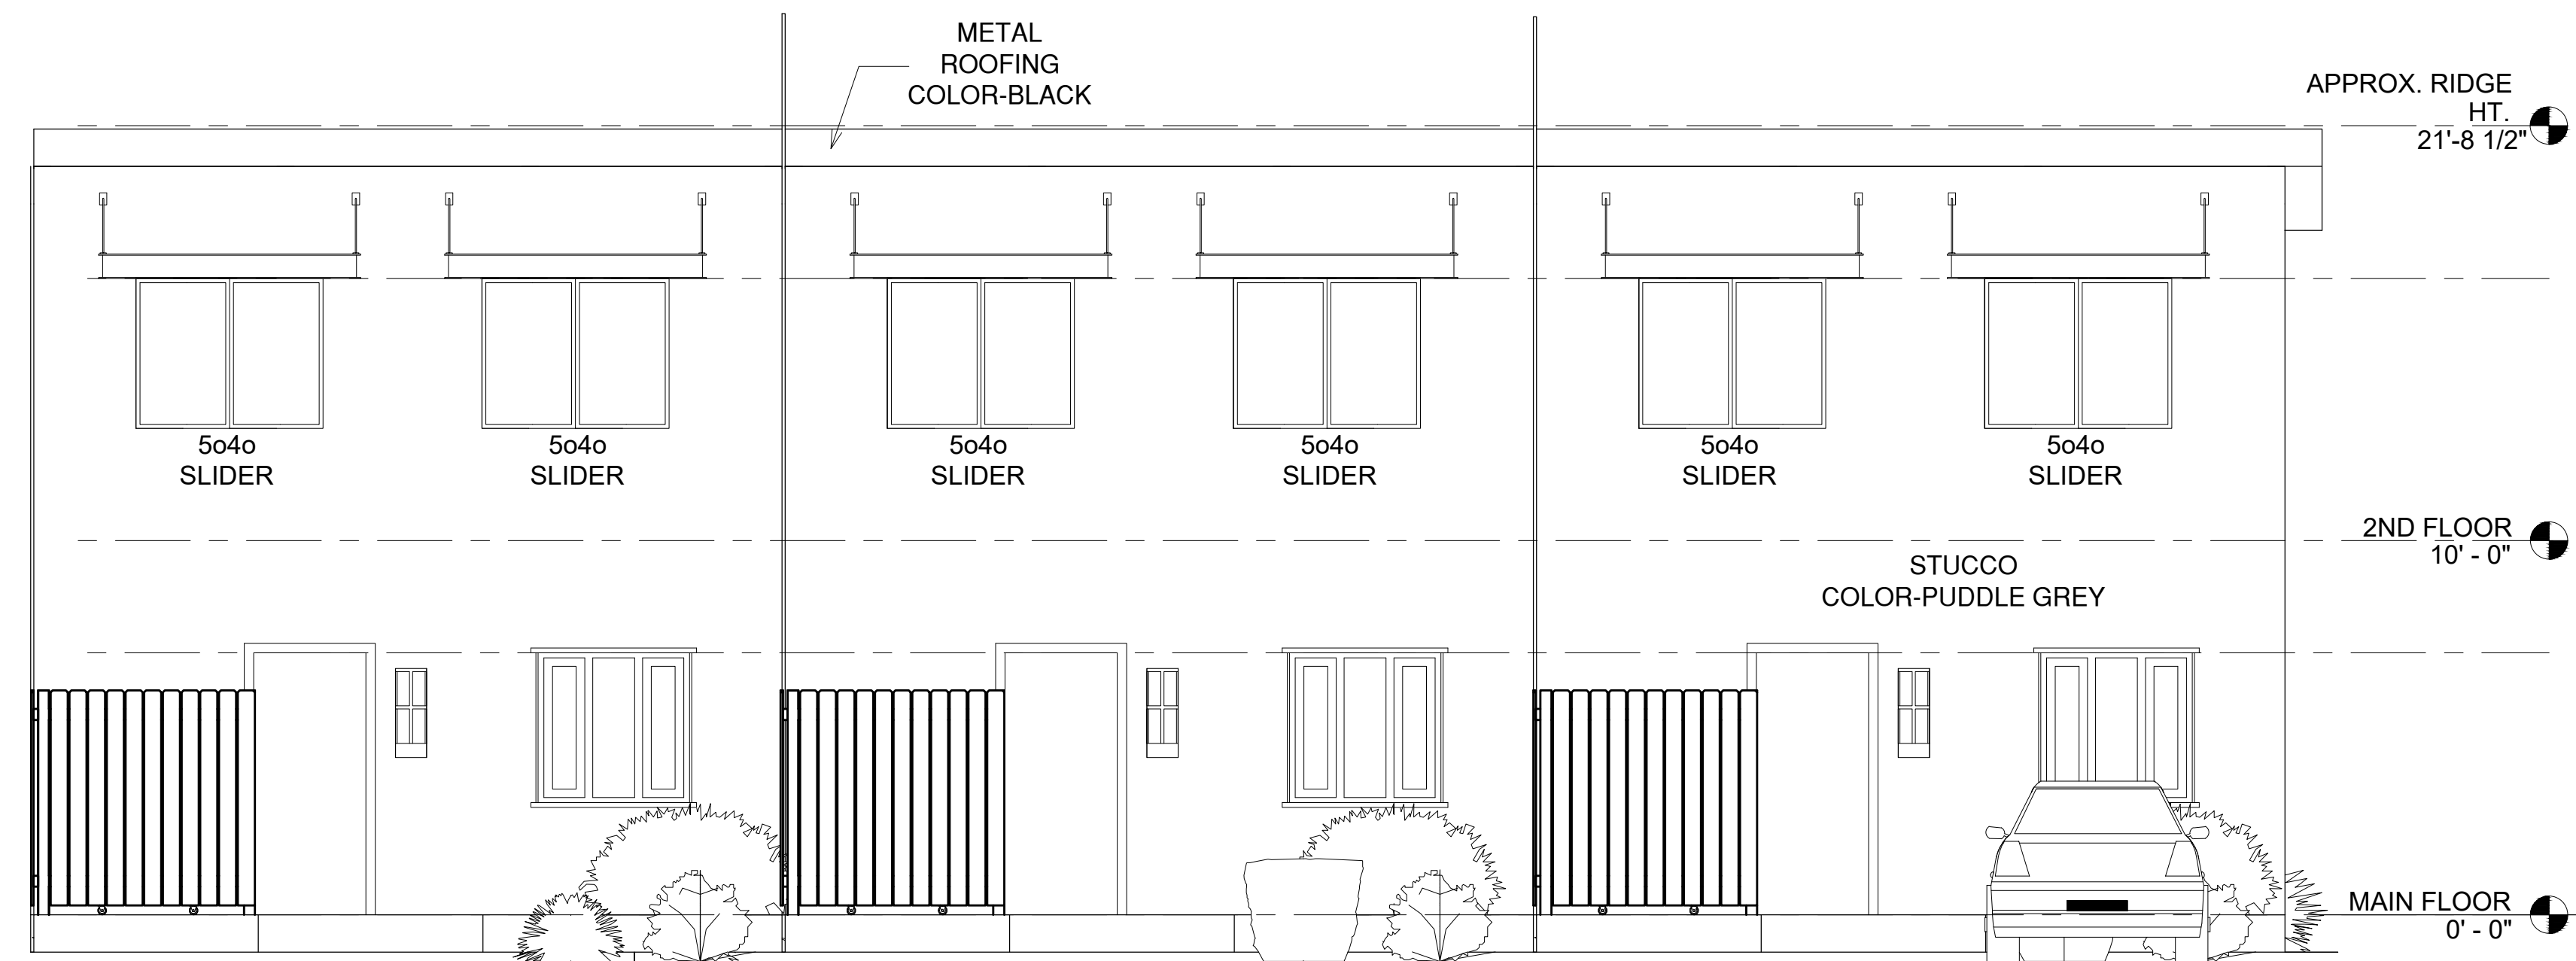

① NORTH
1/4" = 1'-0"



② SOUTH
1/4" = 1'-0"

Scott Emsley
722 W Ottley Ave
Fruita, CO


No.	Description	Date
	PRELIMINARY	7/12/21
	PRELIMINARY REVISIONS	8/16/21

Elevations
3-Plex





Project number	200802
Date	4.7.22
Drawn by	Laura Cronk

A3

Scale	1/4" = 1'-0"
-------	--------------

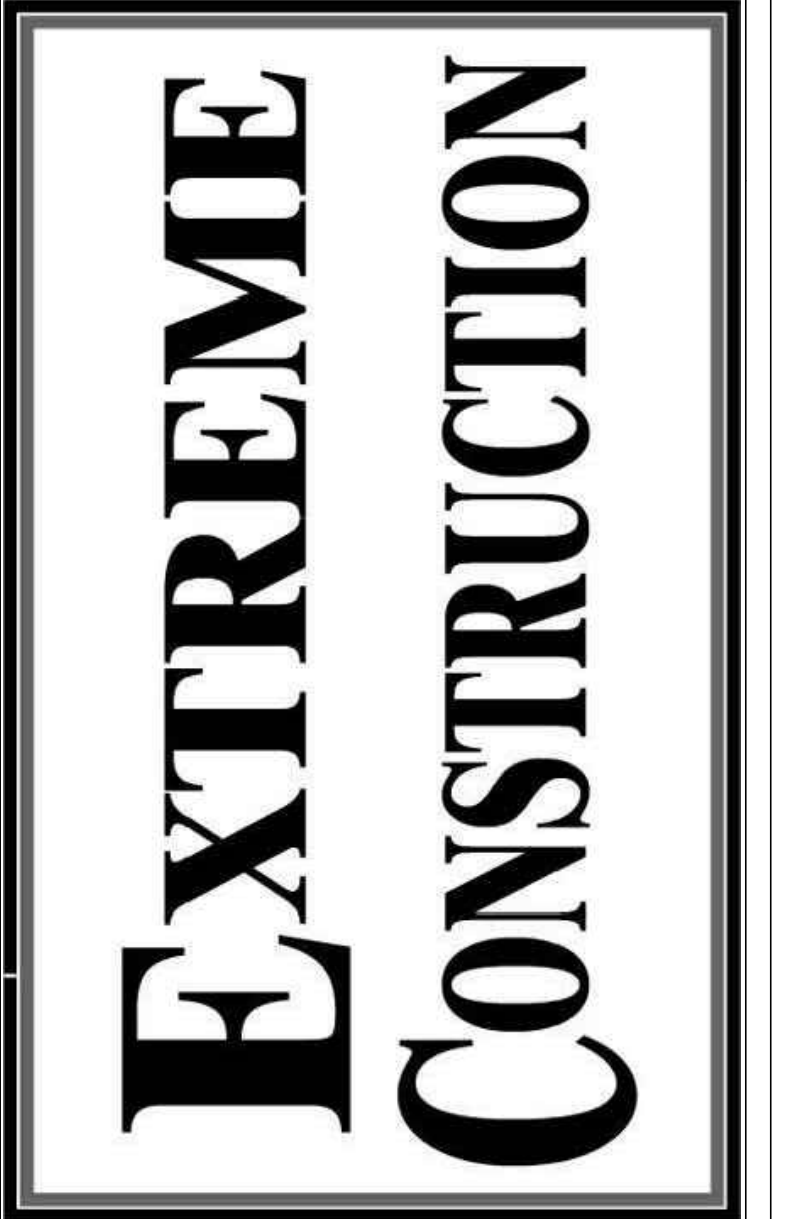

Scott Emsley
722 W Ottley Ave
Fruita, CO

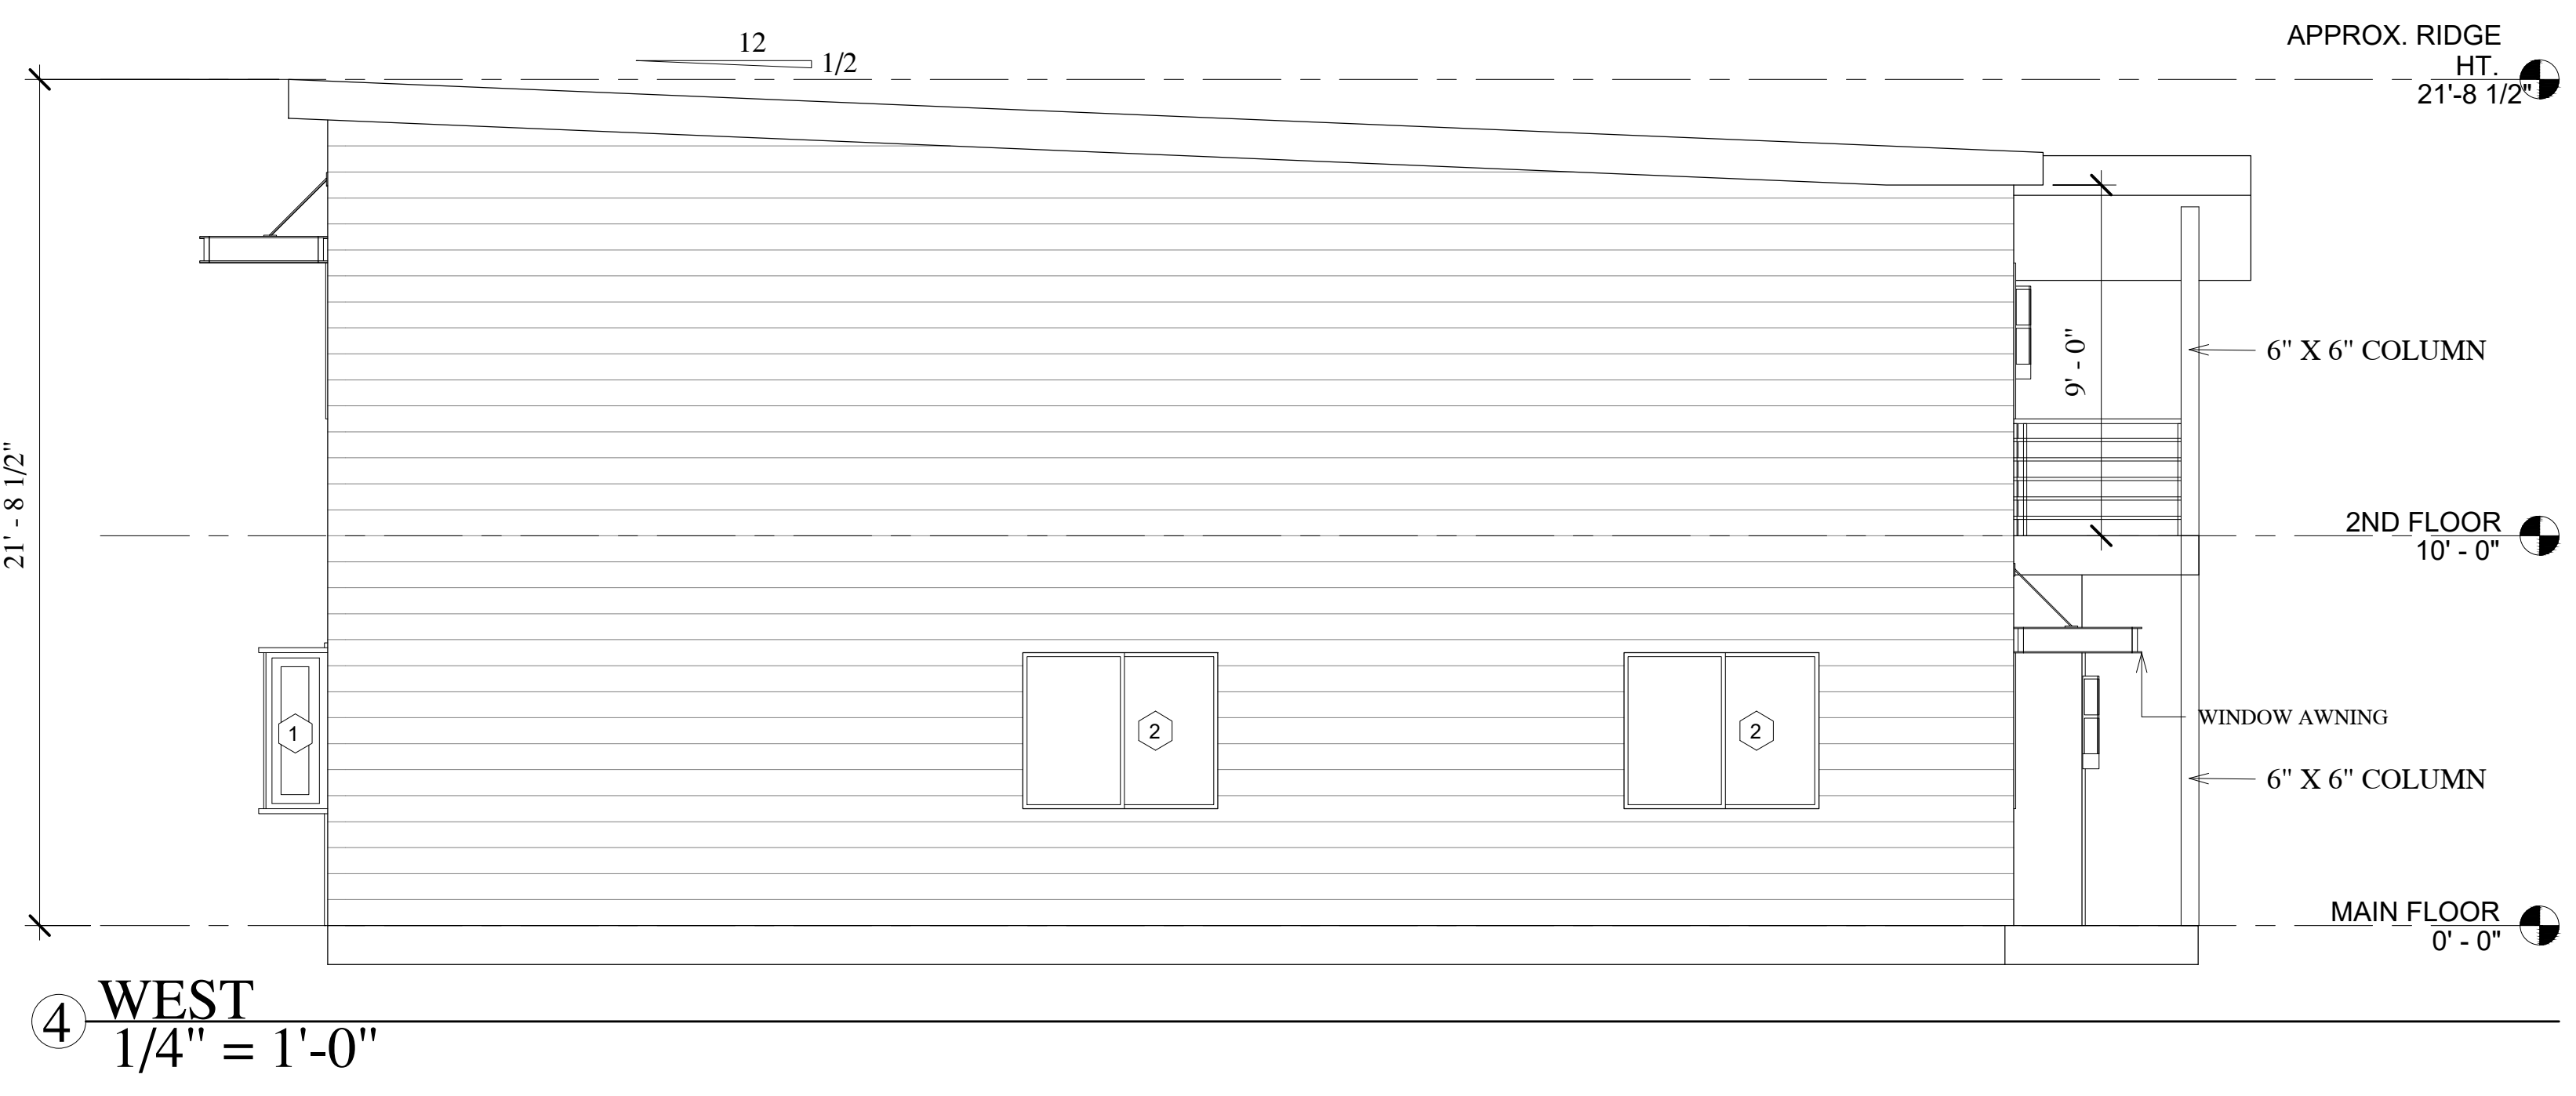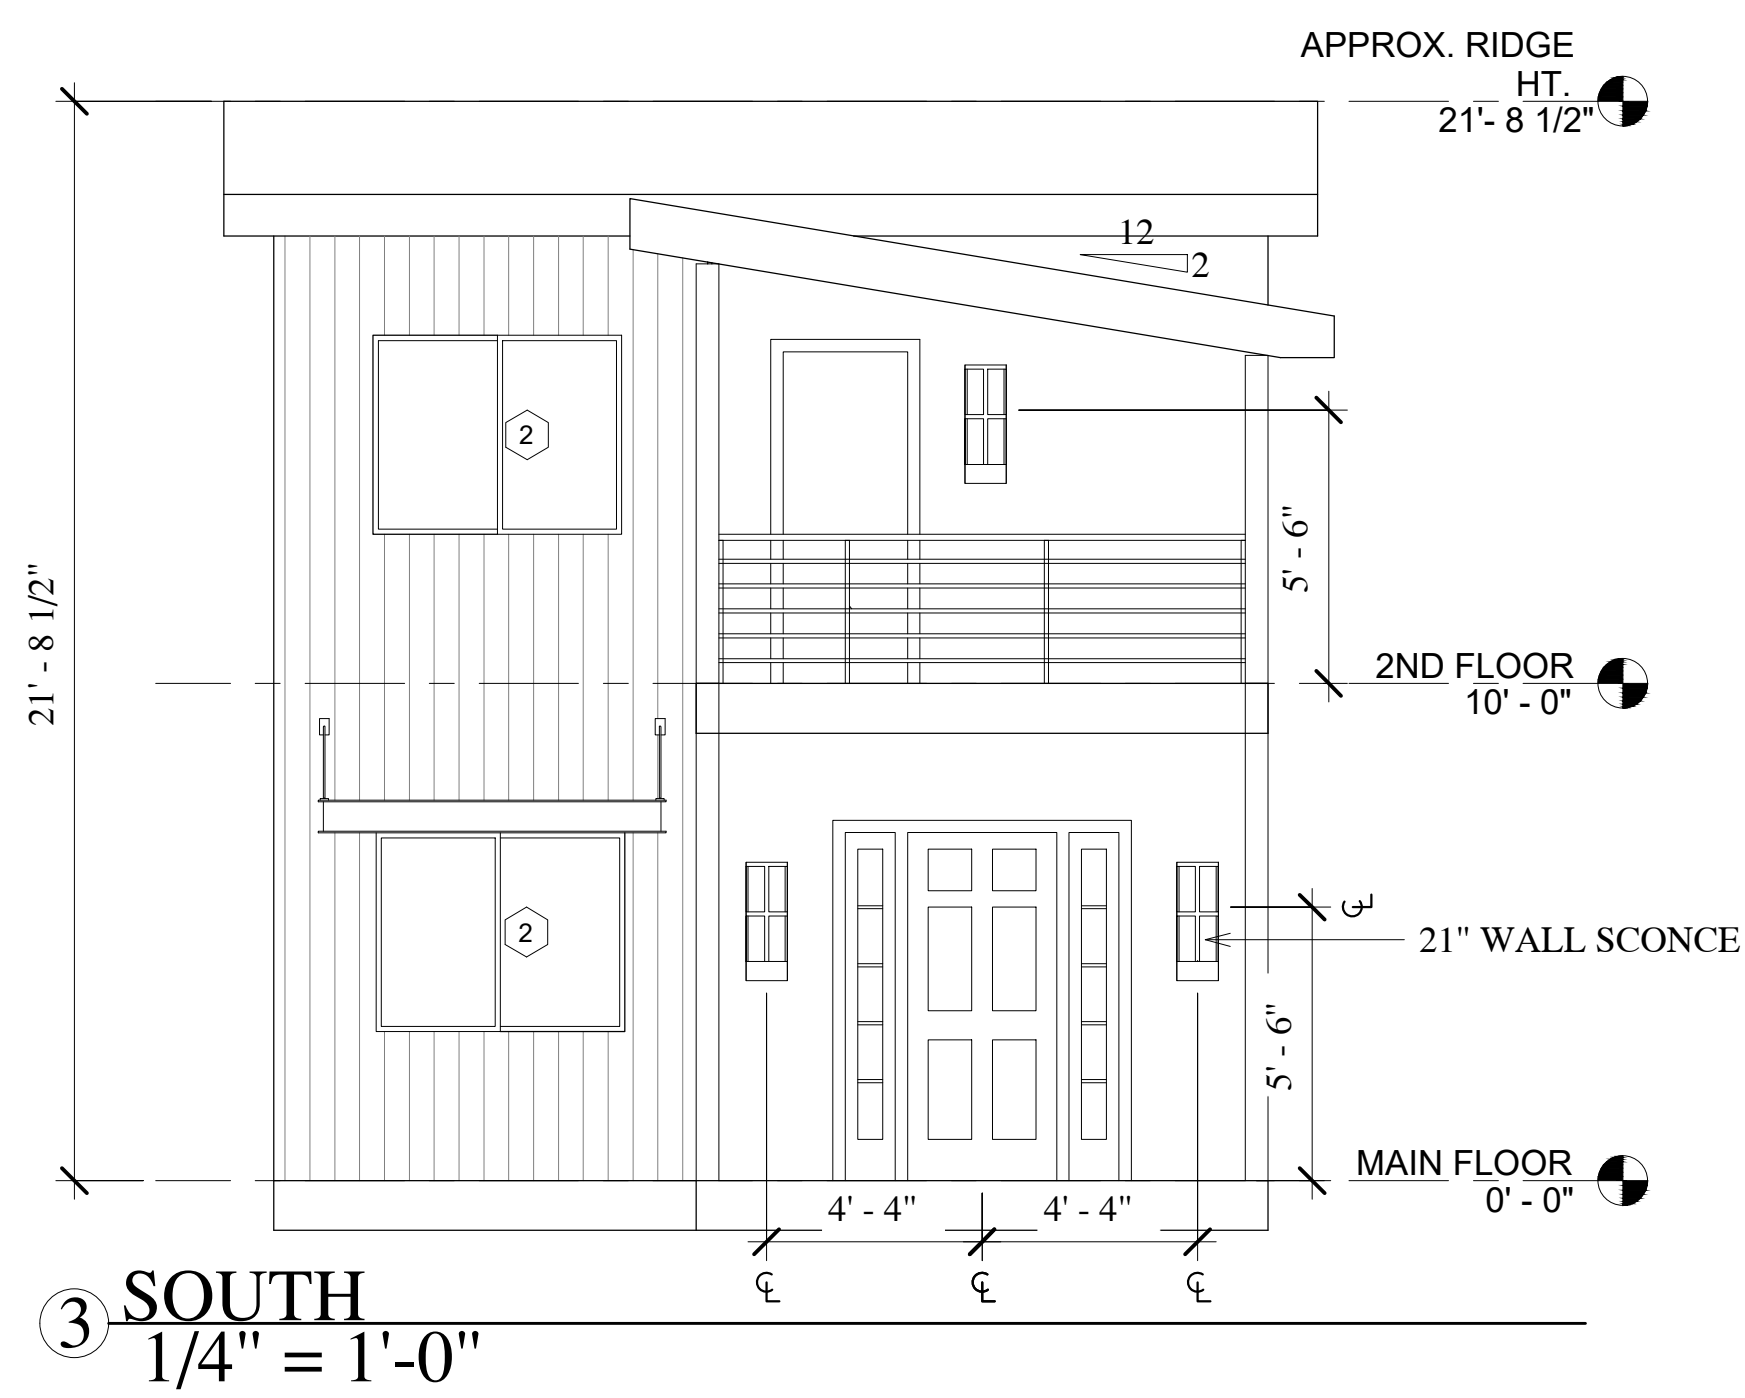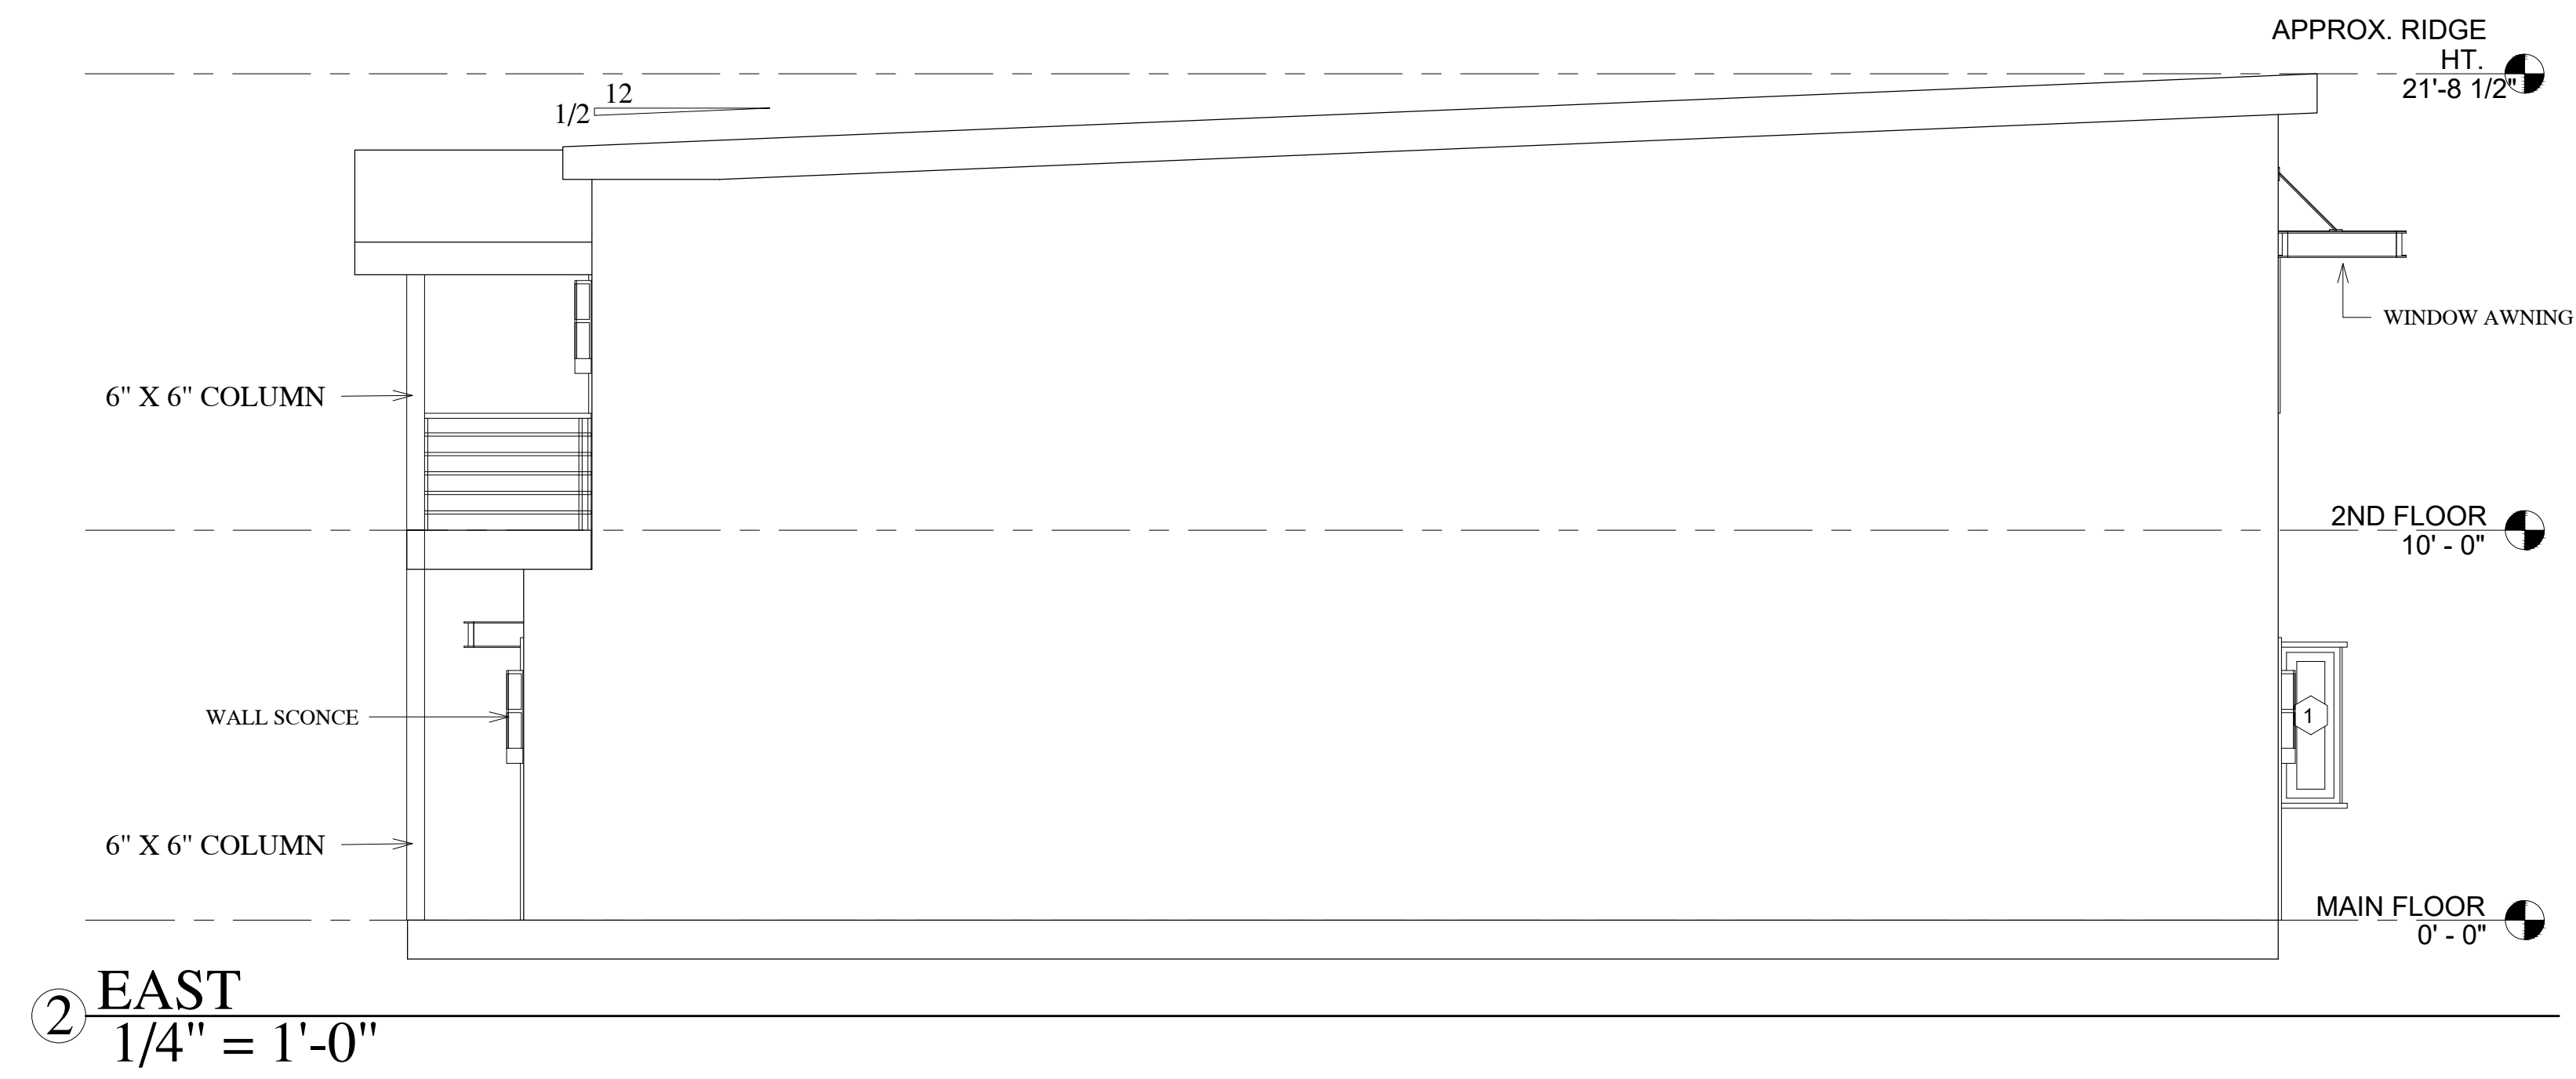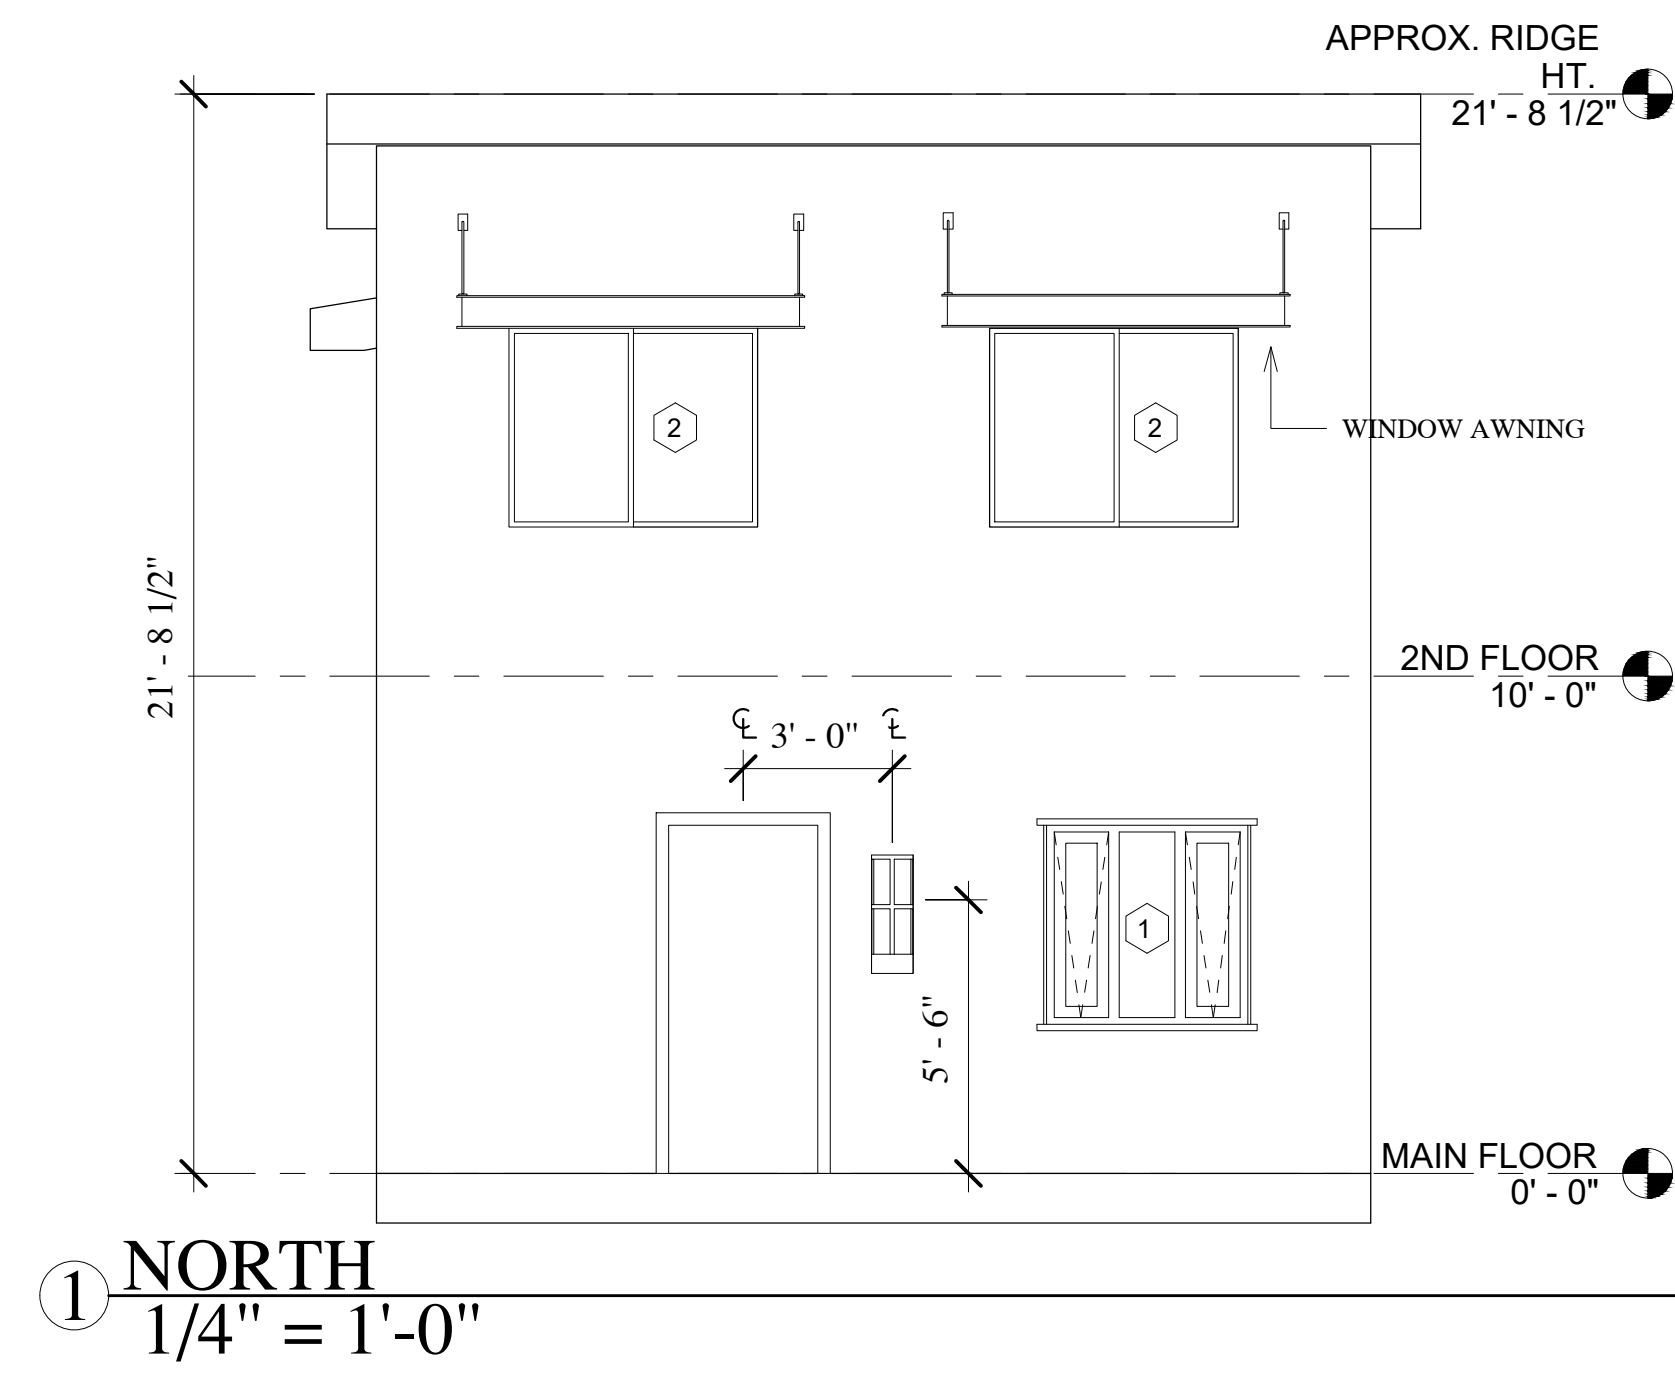

No.	Description	Date

Elevations Unit A

Project number 200802
 Date 1.03.21
 Drawn by Laura Cronk

A2

Scale 1/4" = 1'-0"

**EXTREME
CONSTRUCTION**
Grand Junction, Colorado
(970) 255.8116



Scott Emsley
722 W Ottley Ave
Fruita, CO


No.	Description	Date

Elevations Unit D


Project number 200802
Date 4.7.22
Drawn by Laura Cronk

A2.2


Scale 1/4" = 1'-0"

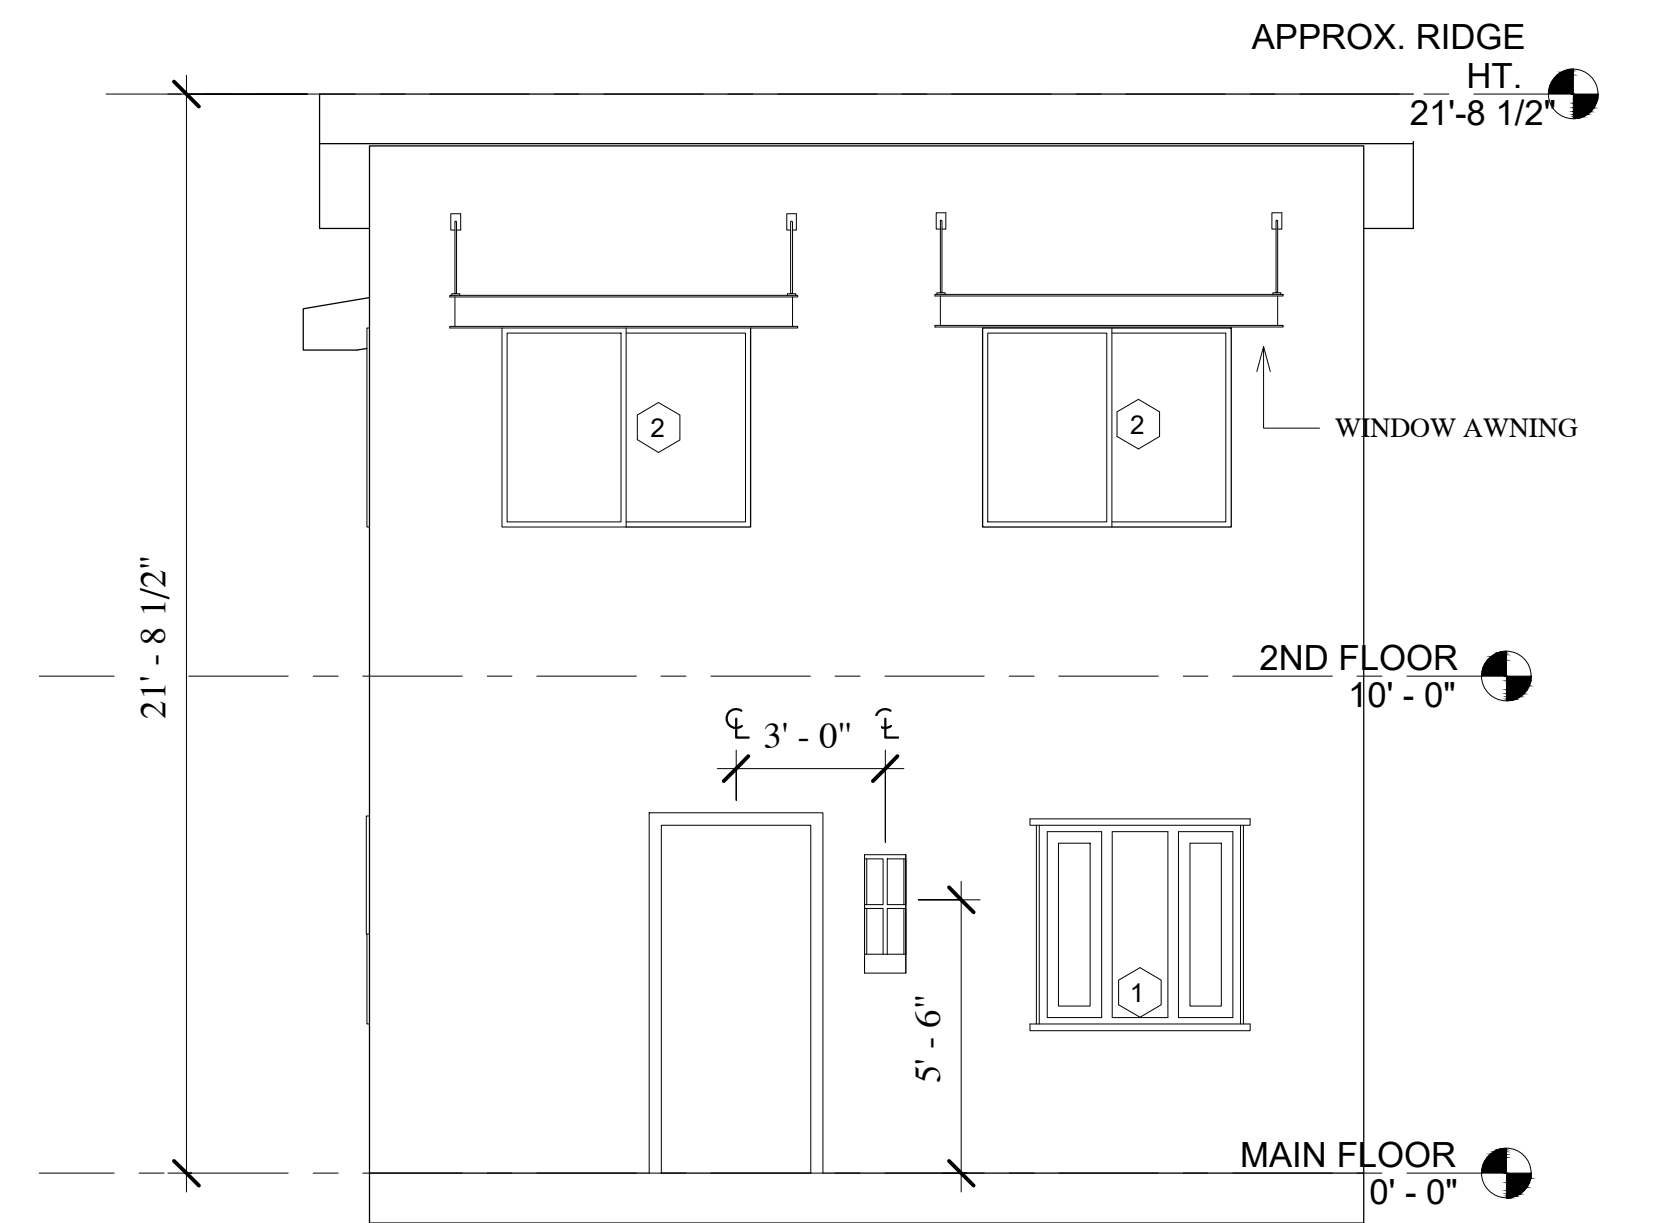


1 NORTH
1/4" = 1'-0"

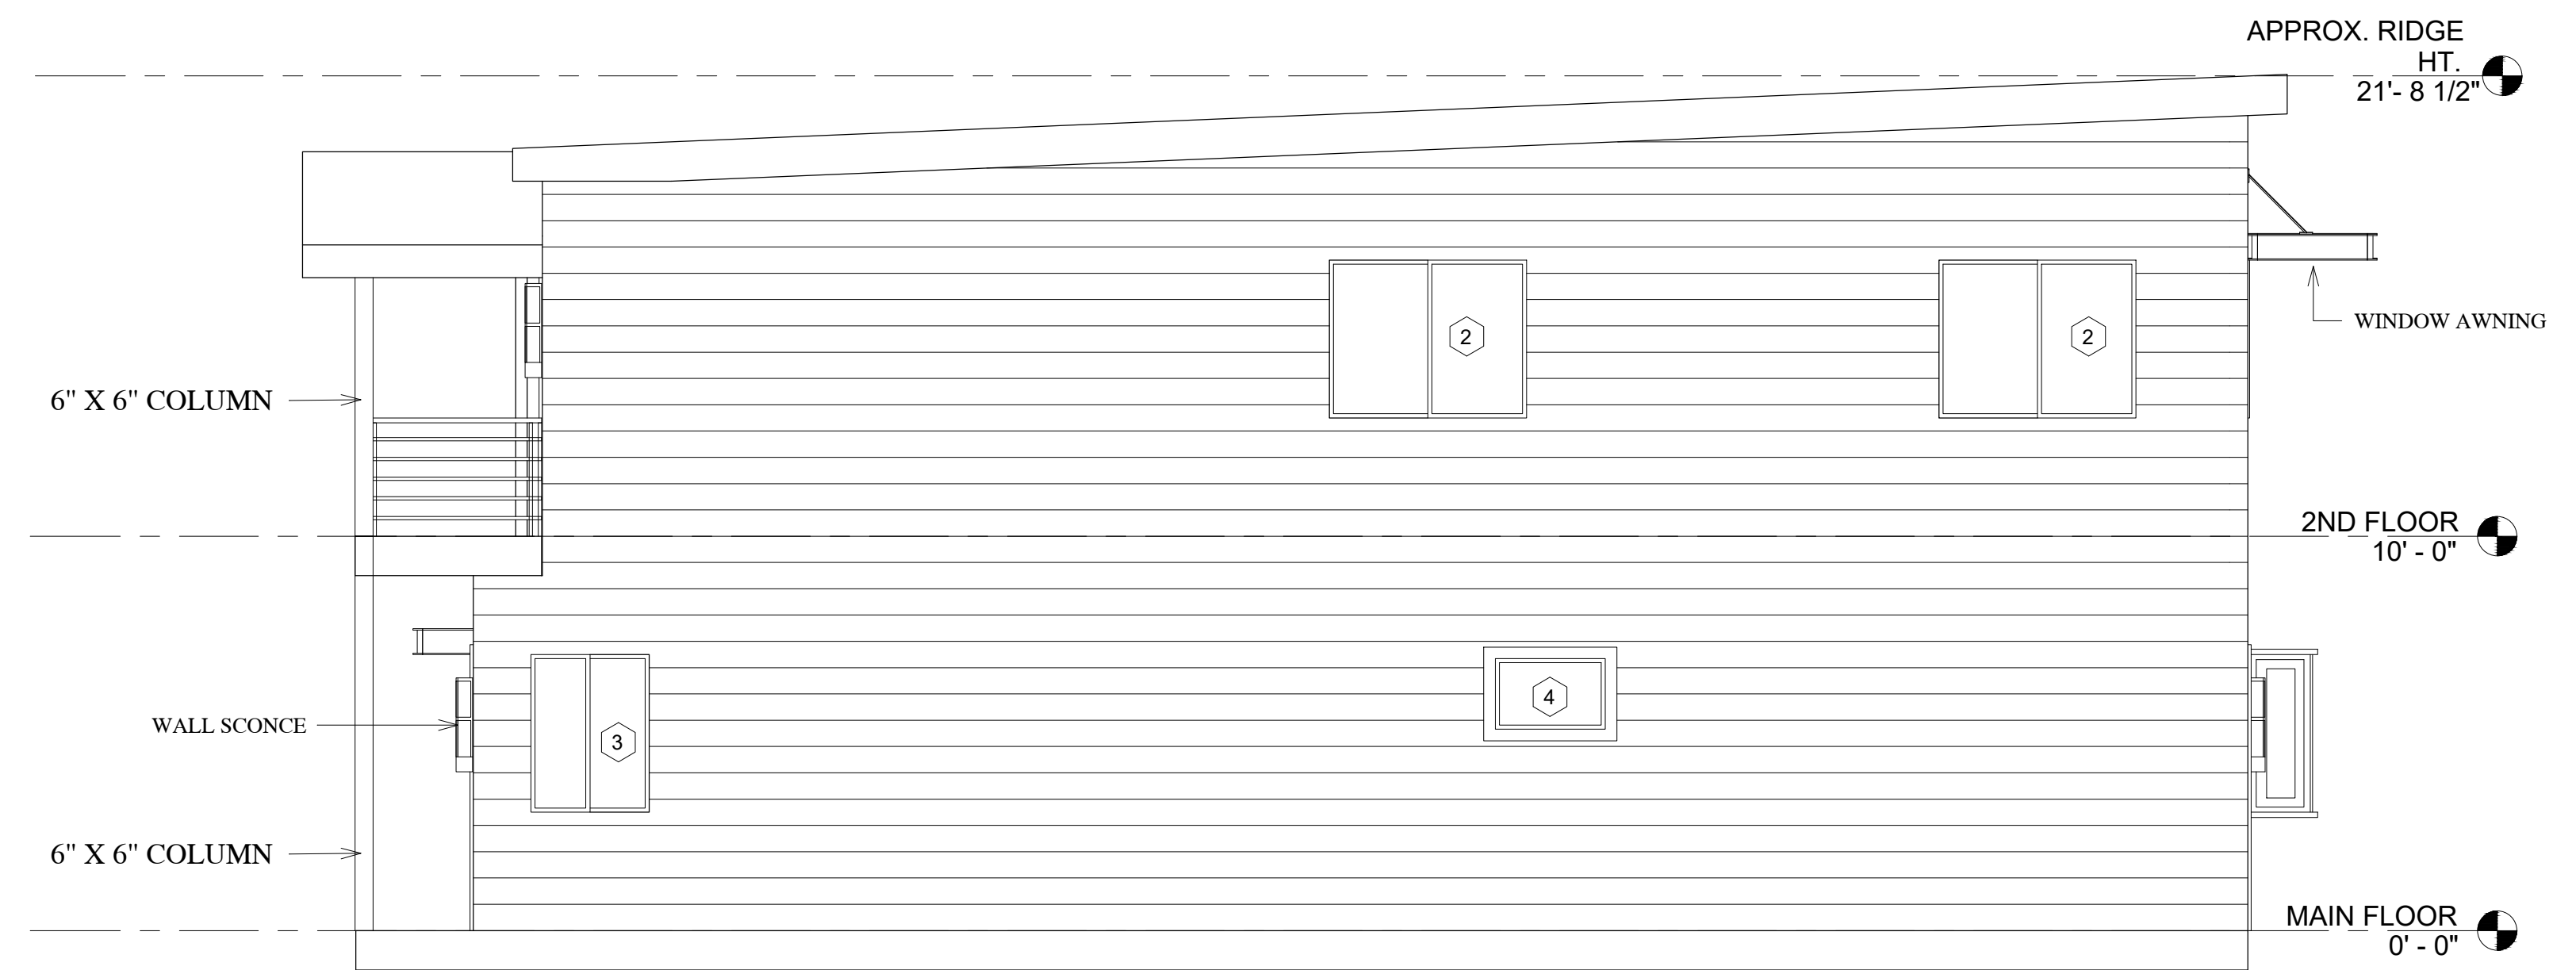

2 EAST
1/4" = 1'-0"

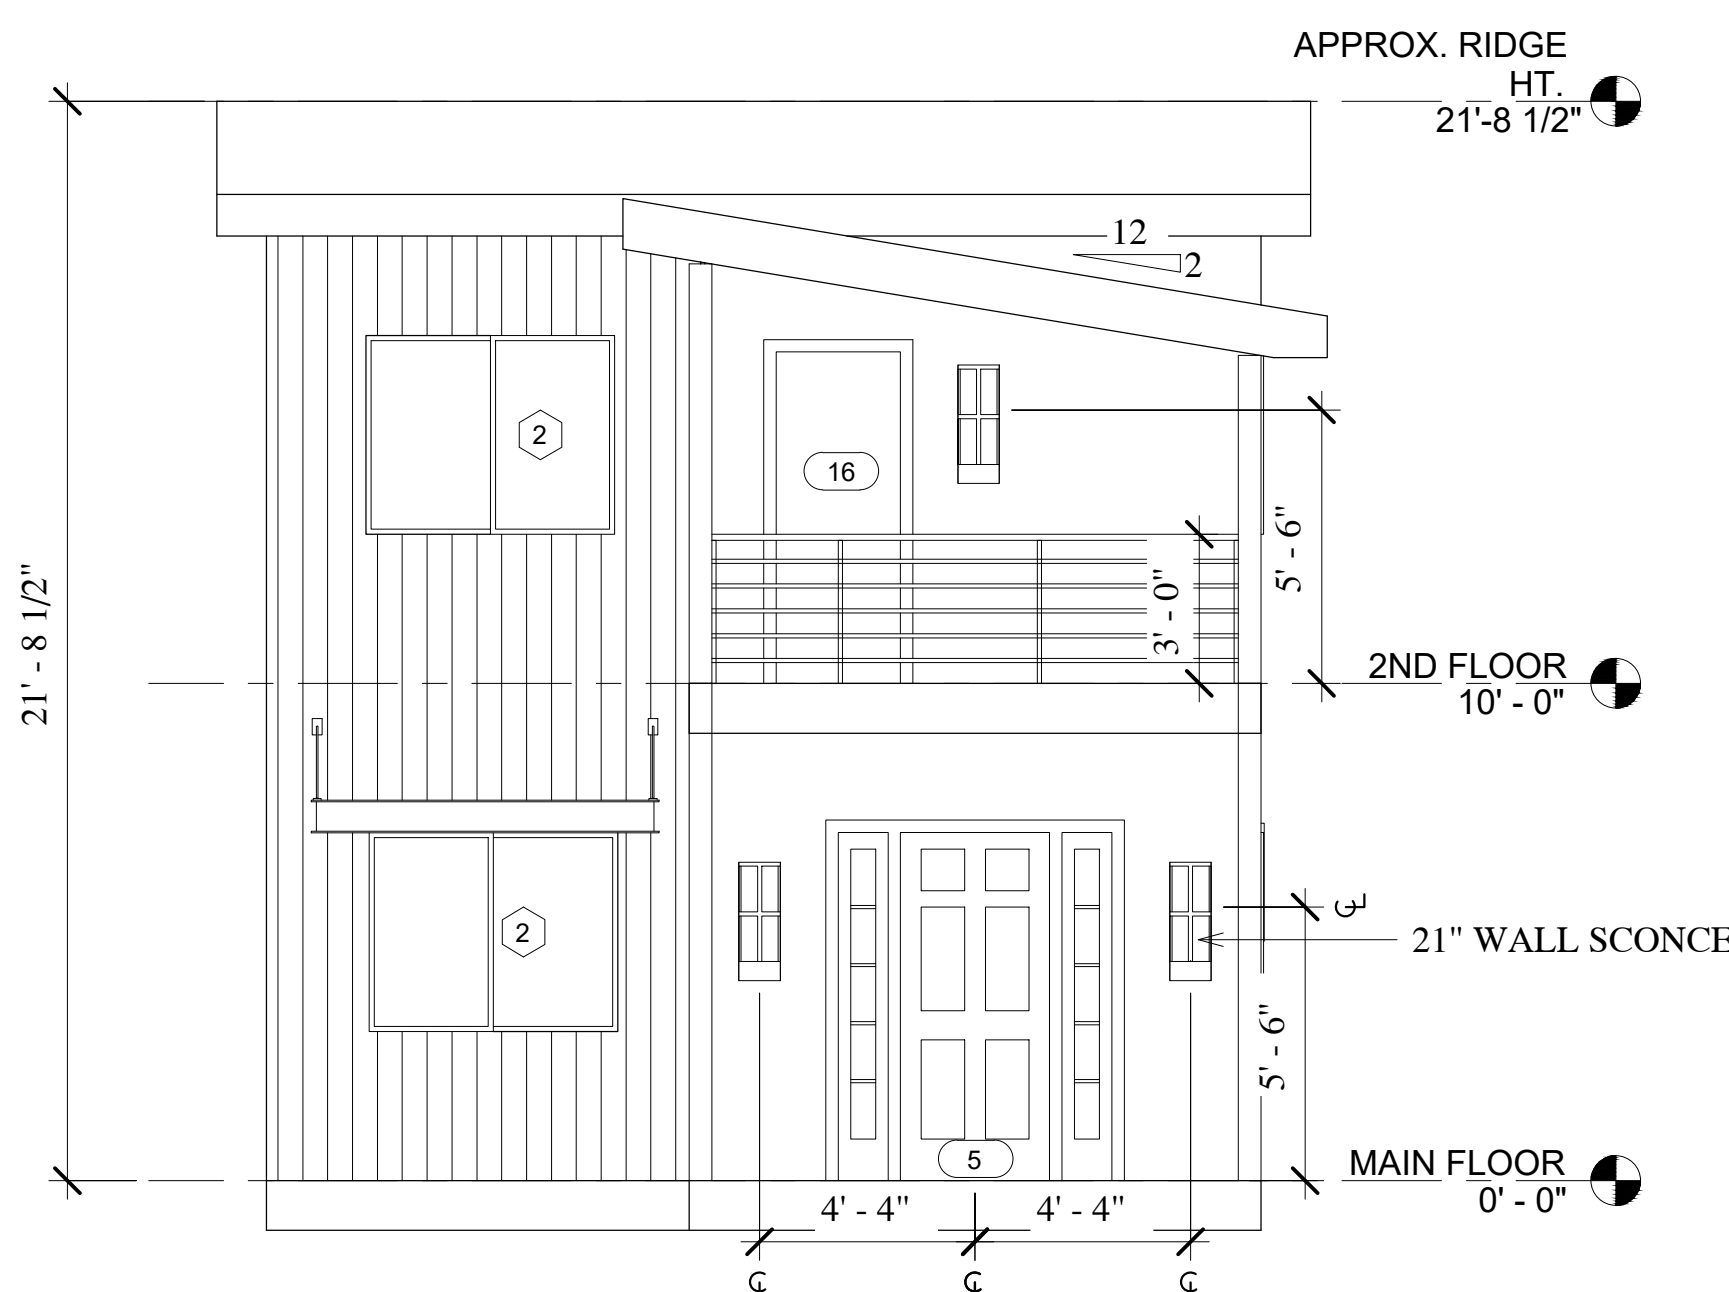

3 SOUTH
1/4" = 1'-0"

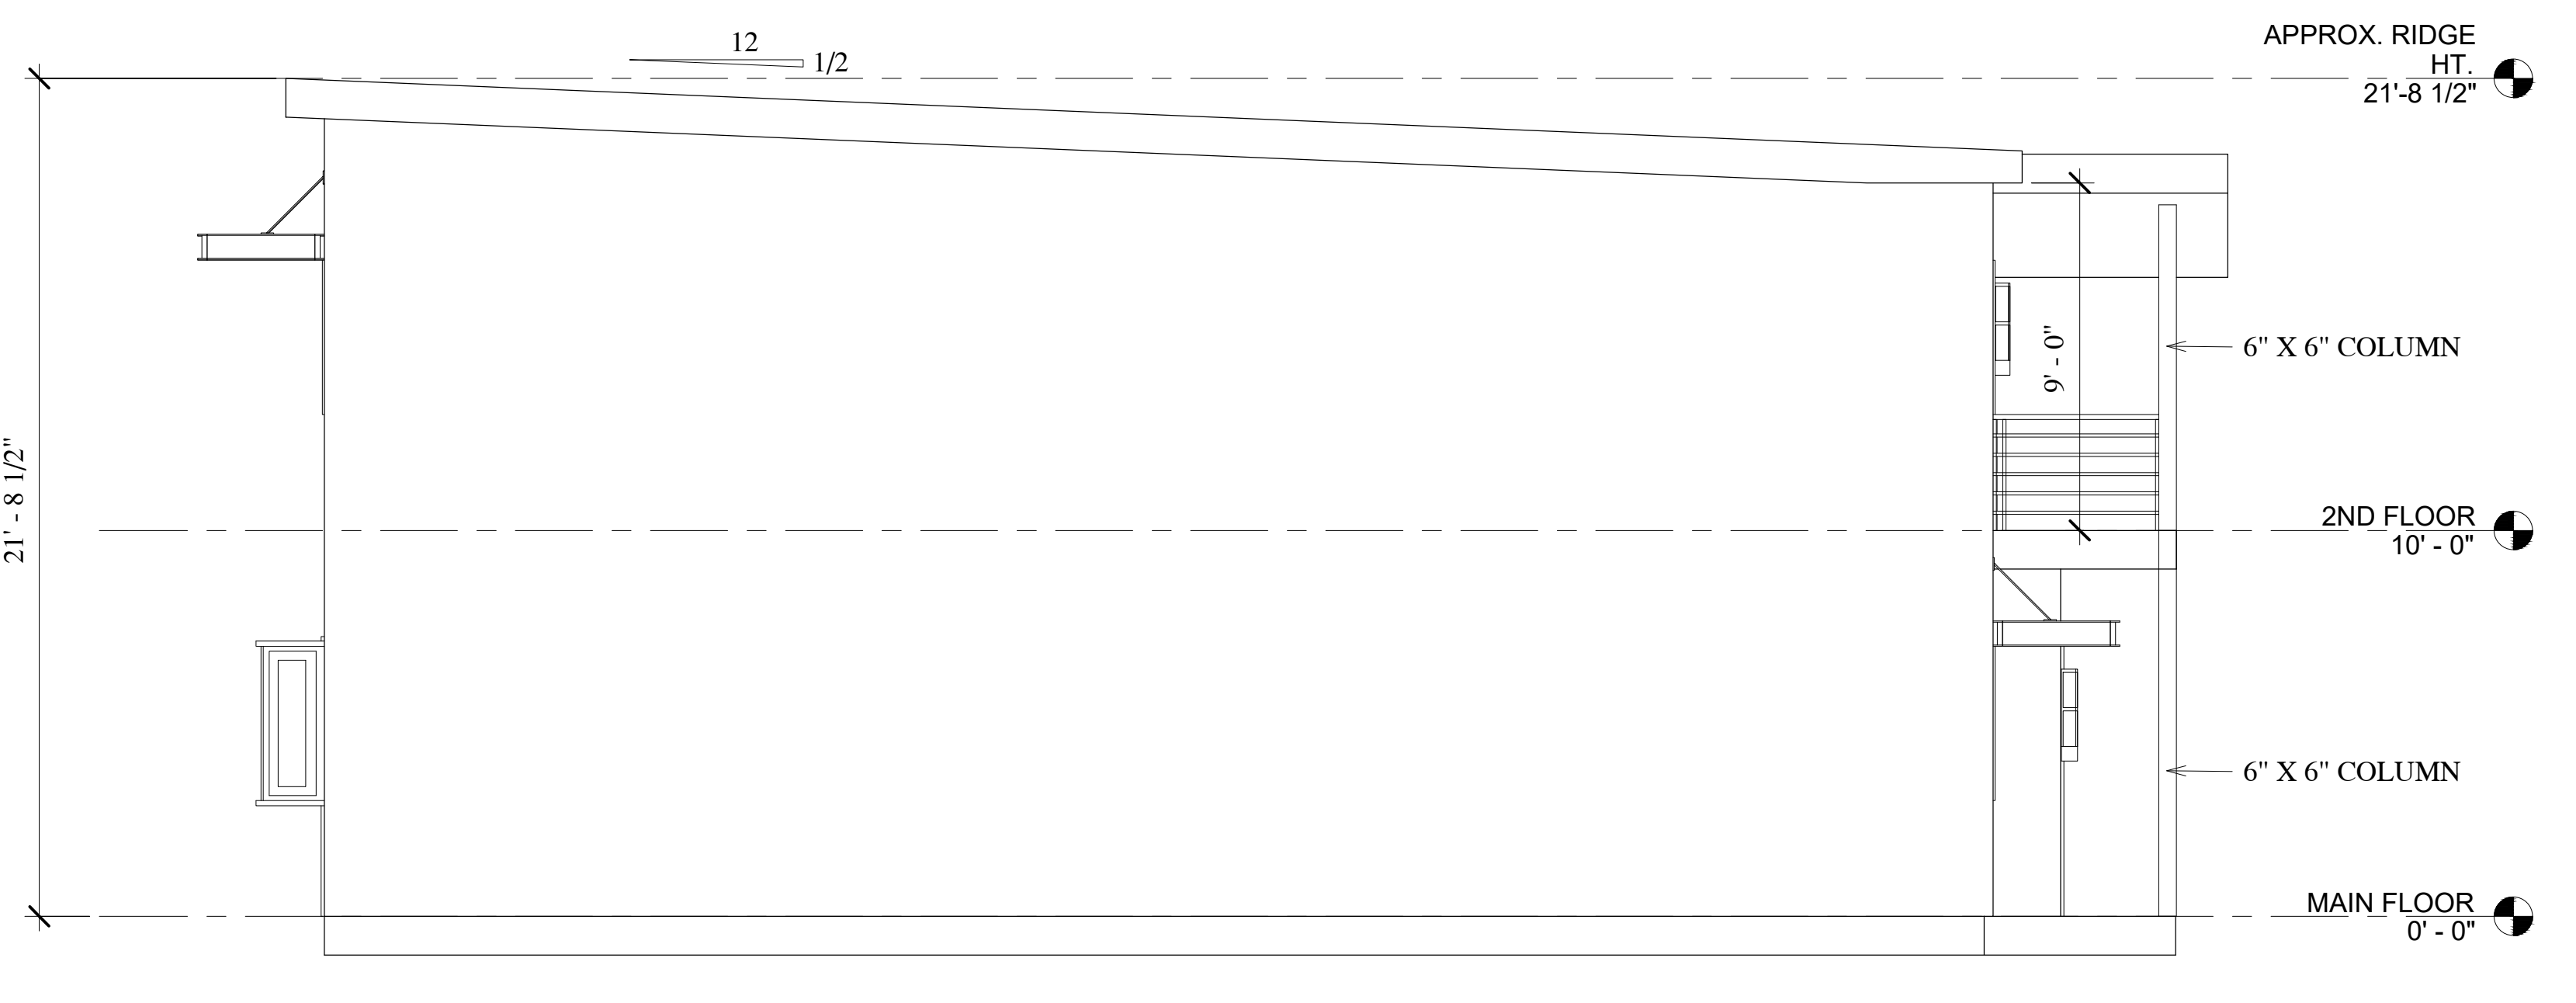


4 WEST
1/4" = 1'-0"


EXTREME
CONSTRUCTION
 Grand Junction, Colorado
 (970) 255.8116




Scott Emsley
722 W Ottley Ave
Fruita, CO

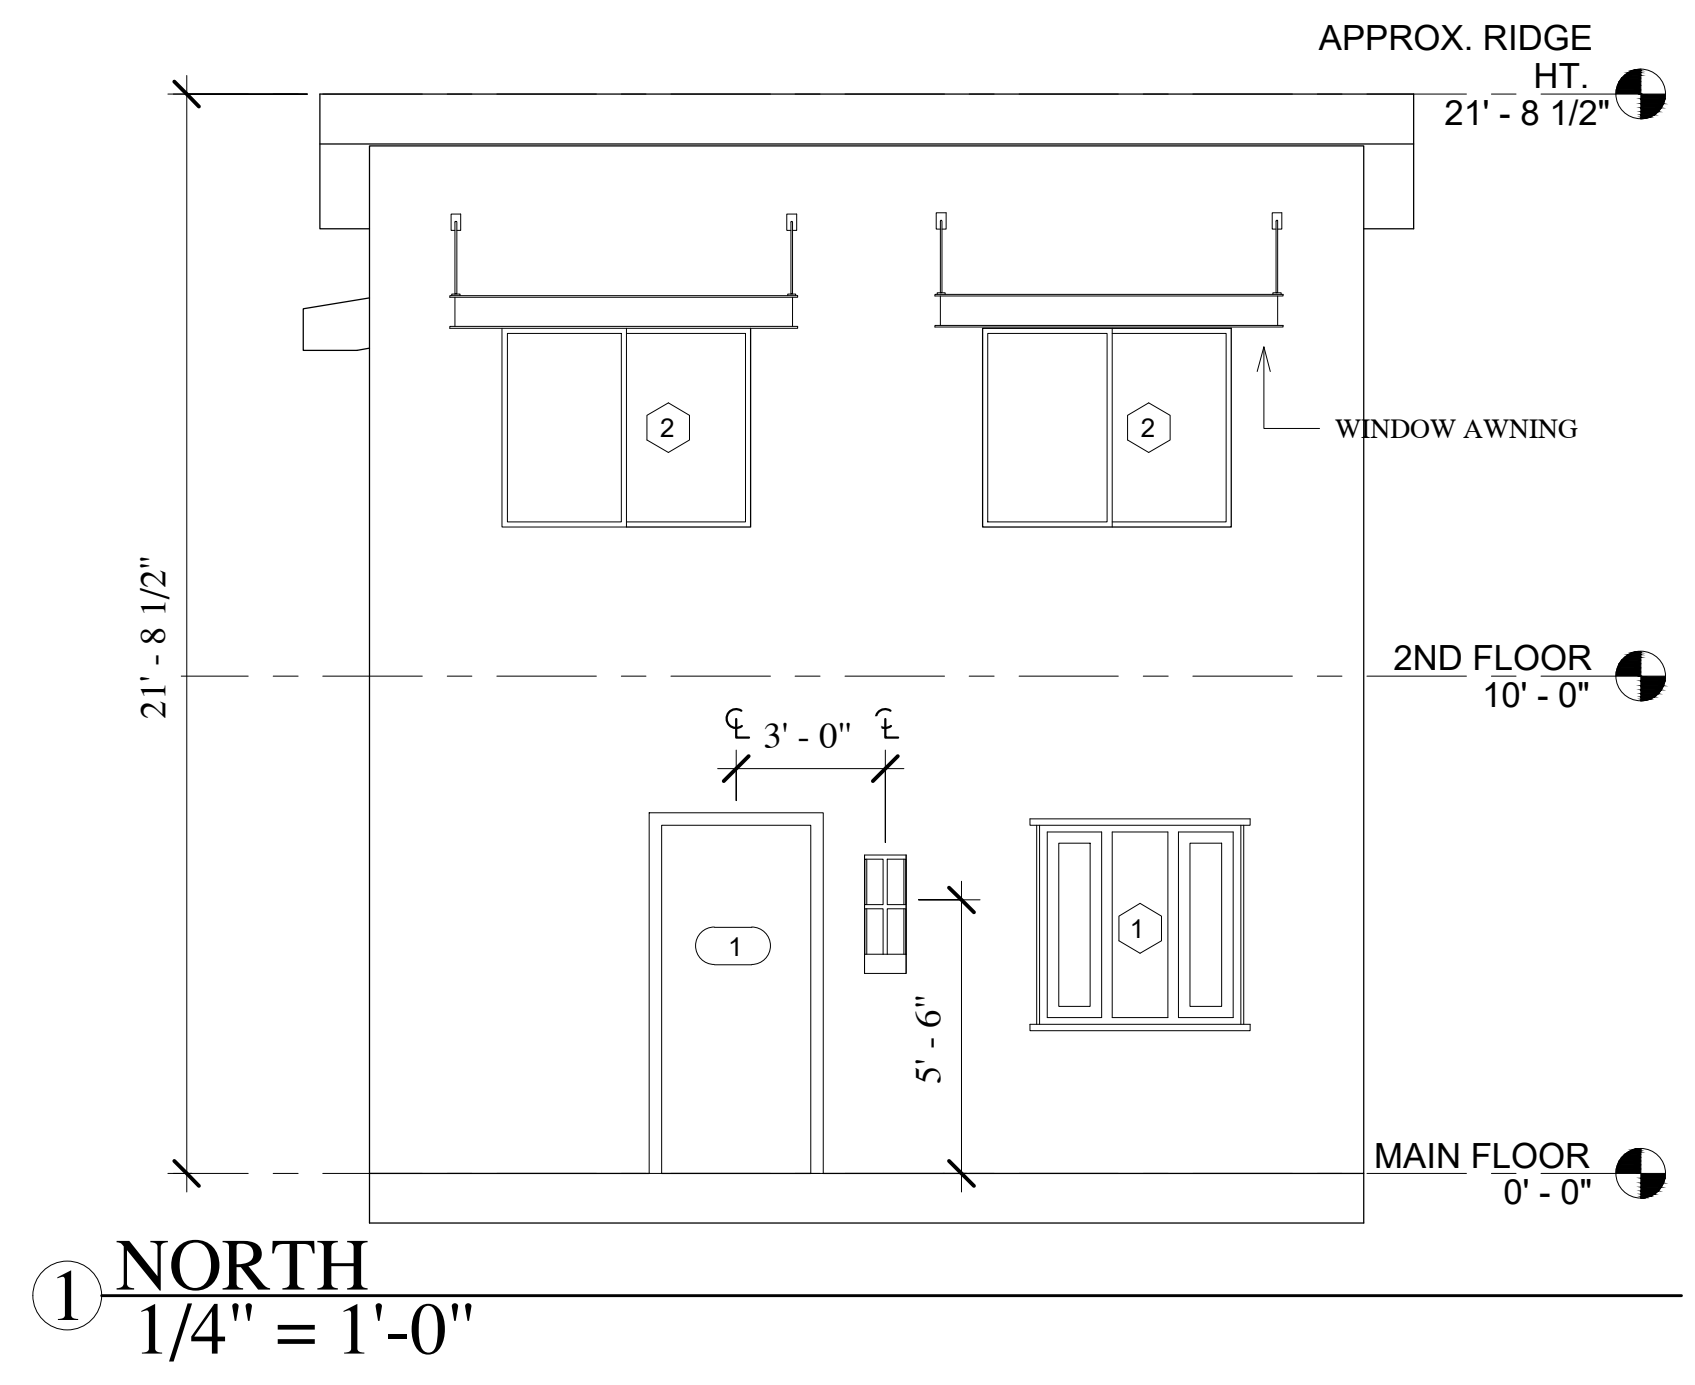


① **NORTH**
 1/4" = 1'-0"

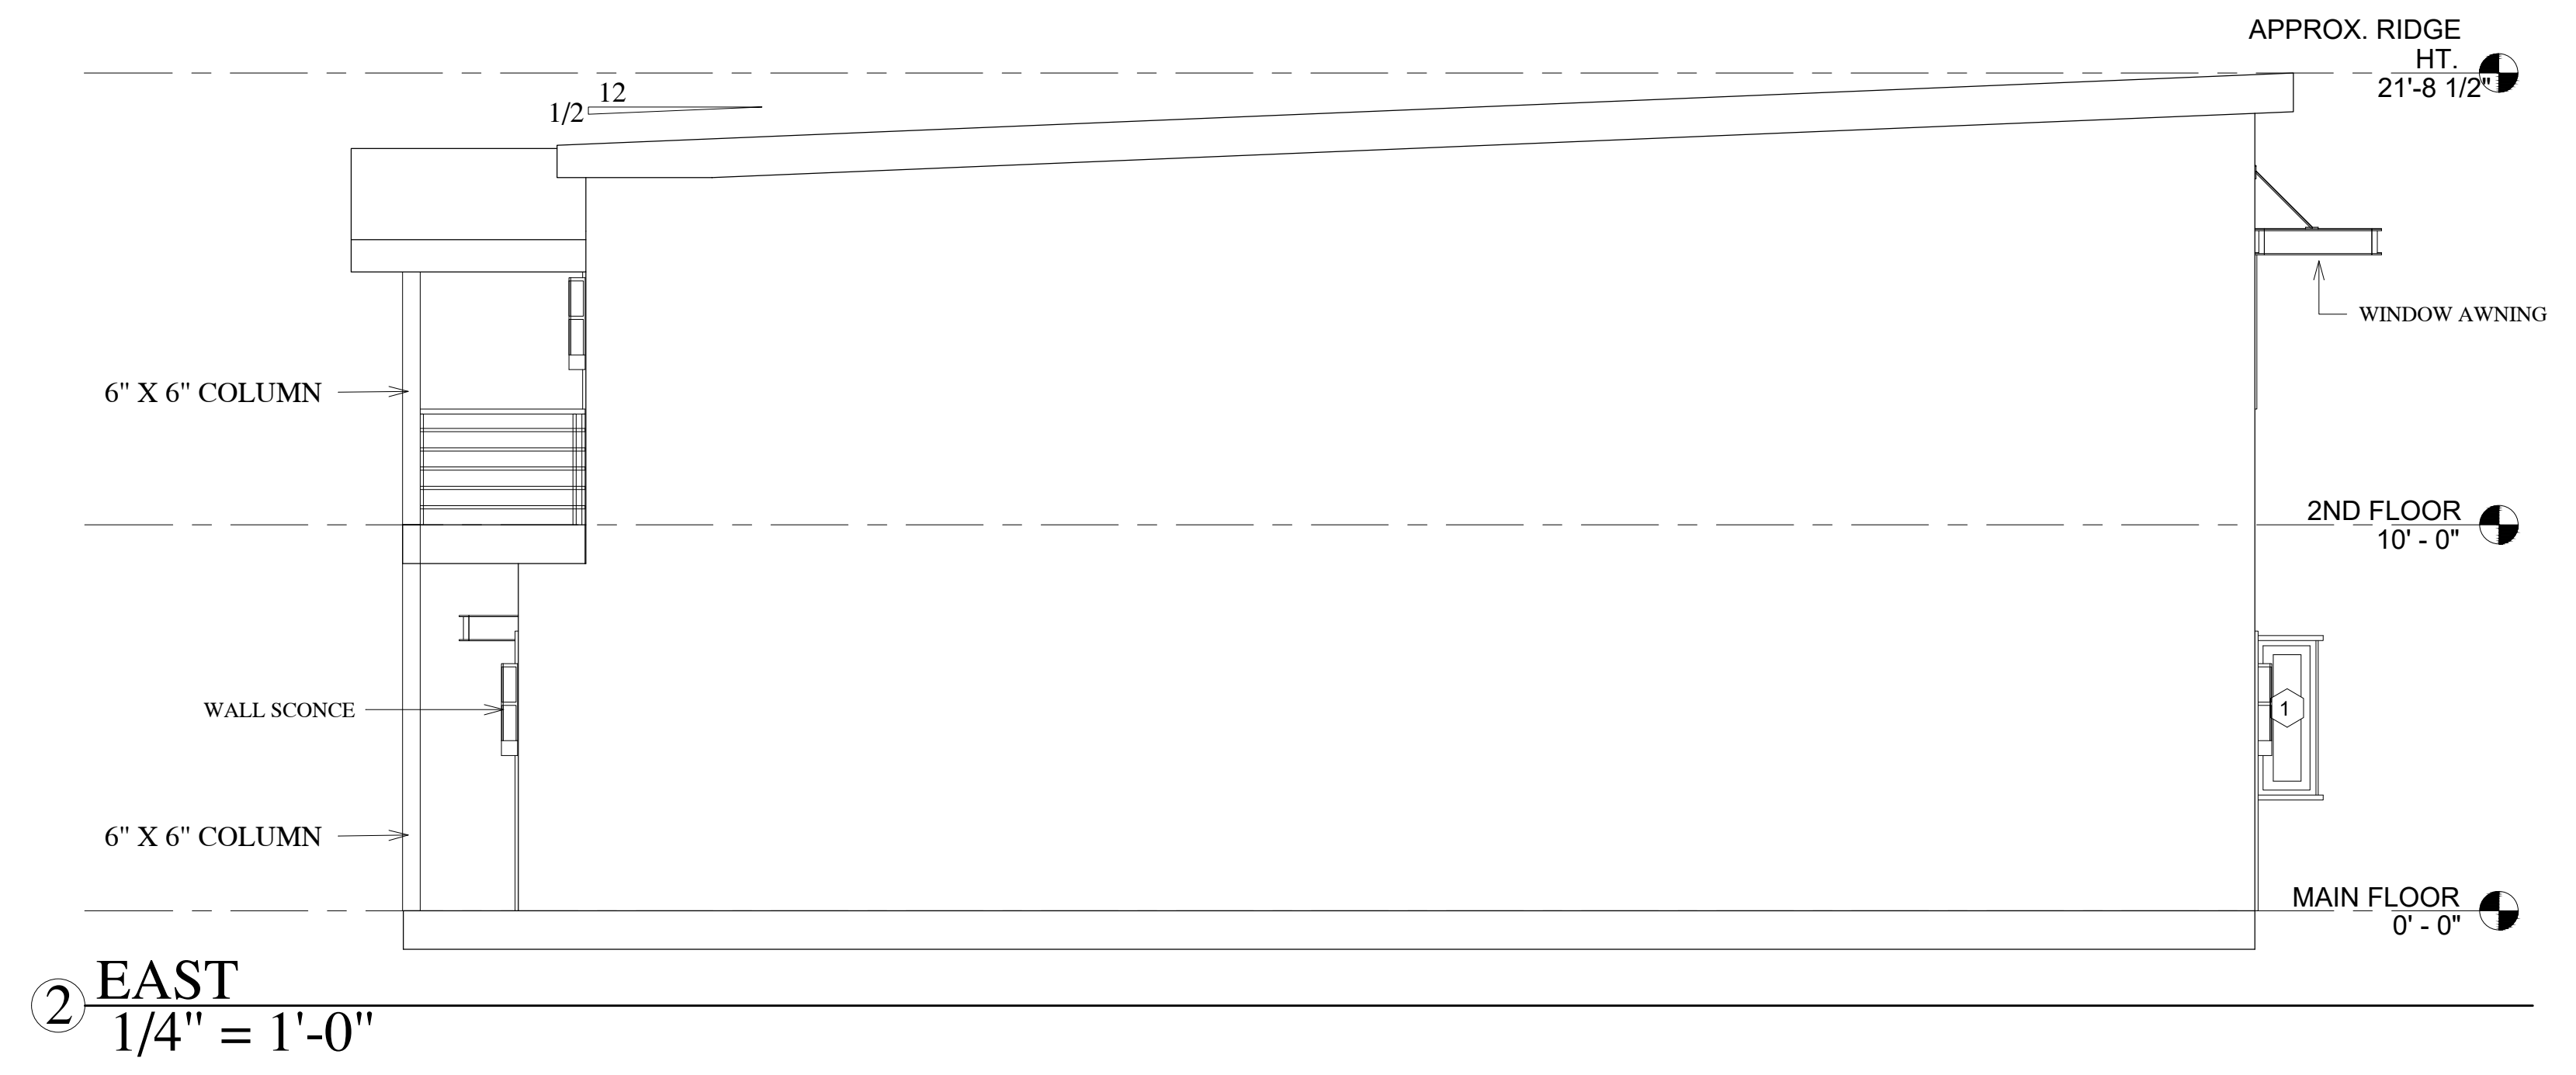

② **EAST**
 1/4" = 1'-0"

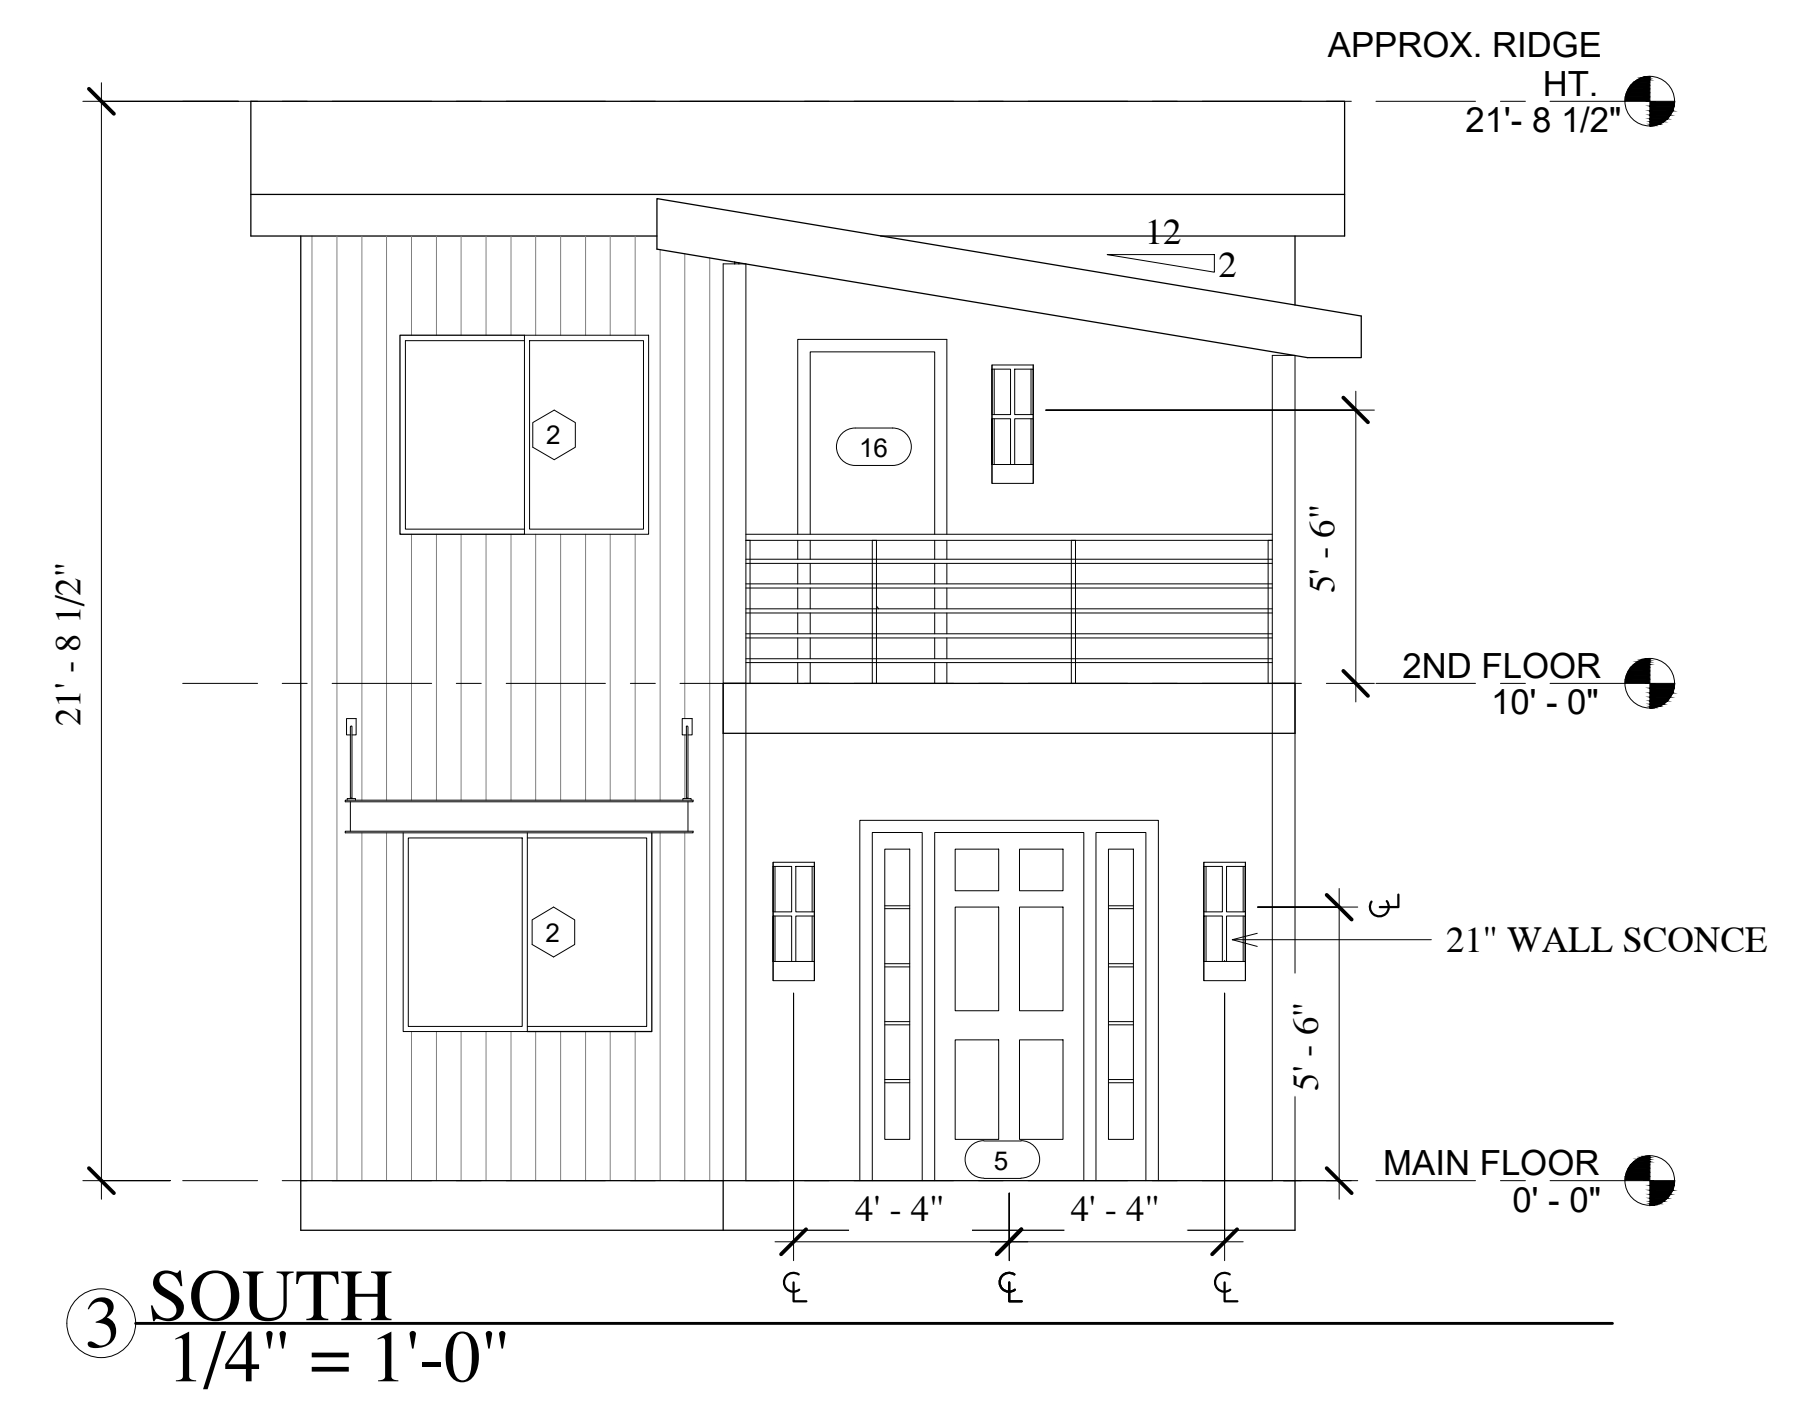

③ **SOUTH**
 1/4" = 1'-0"

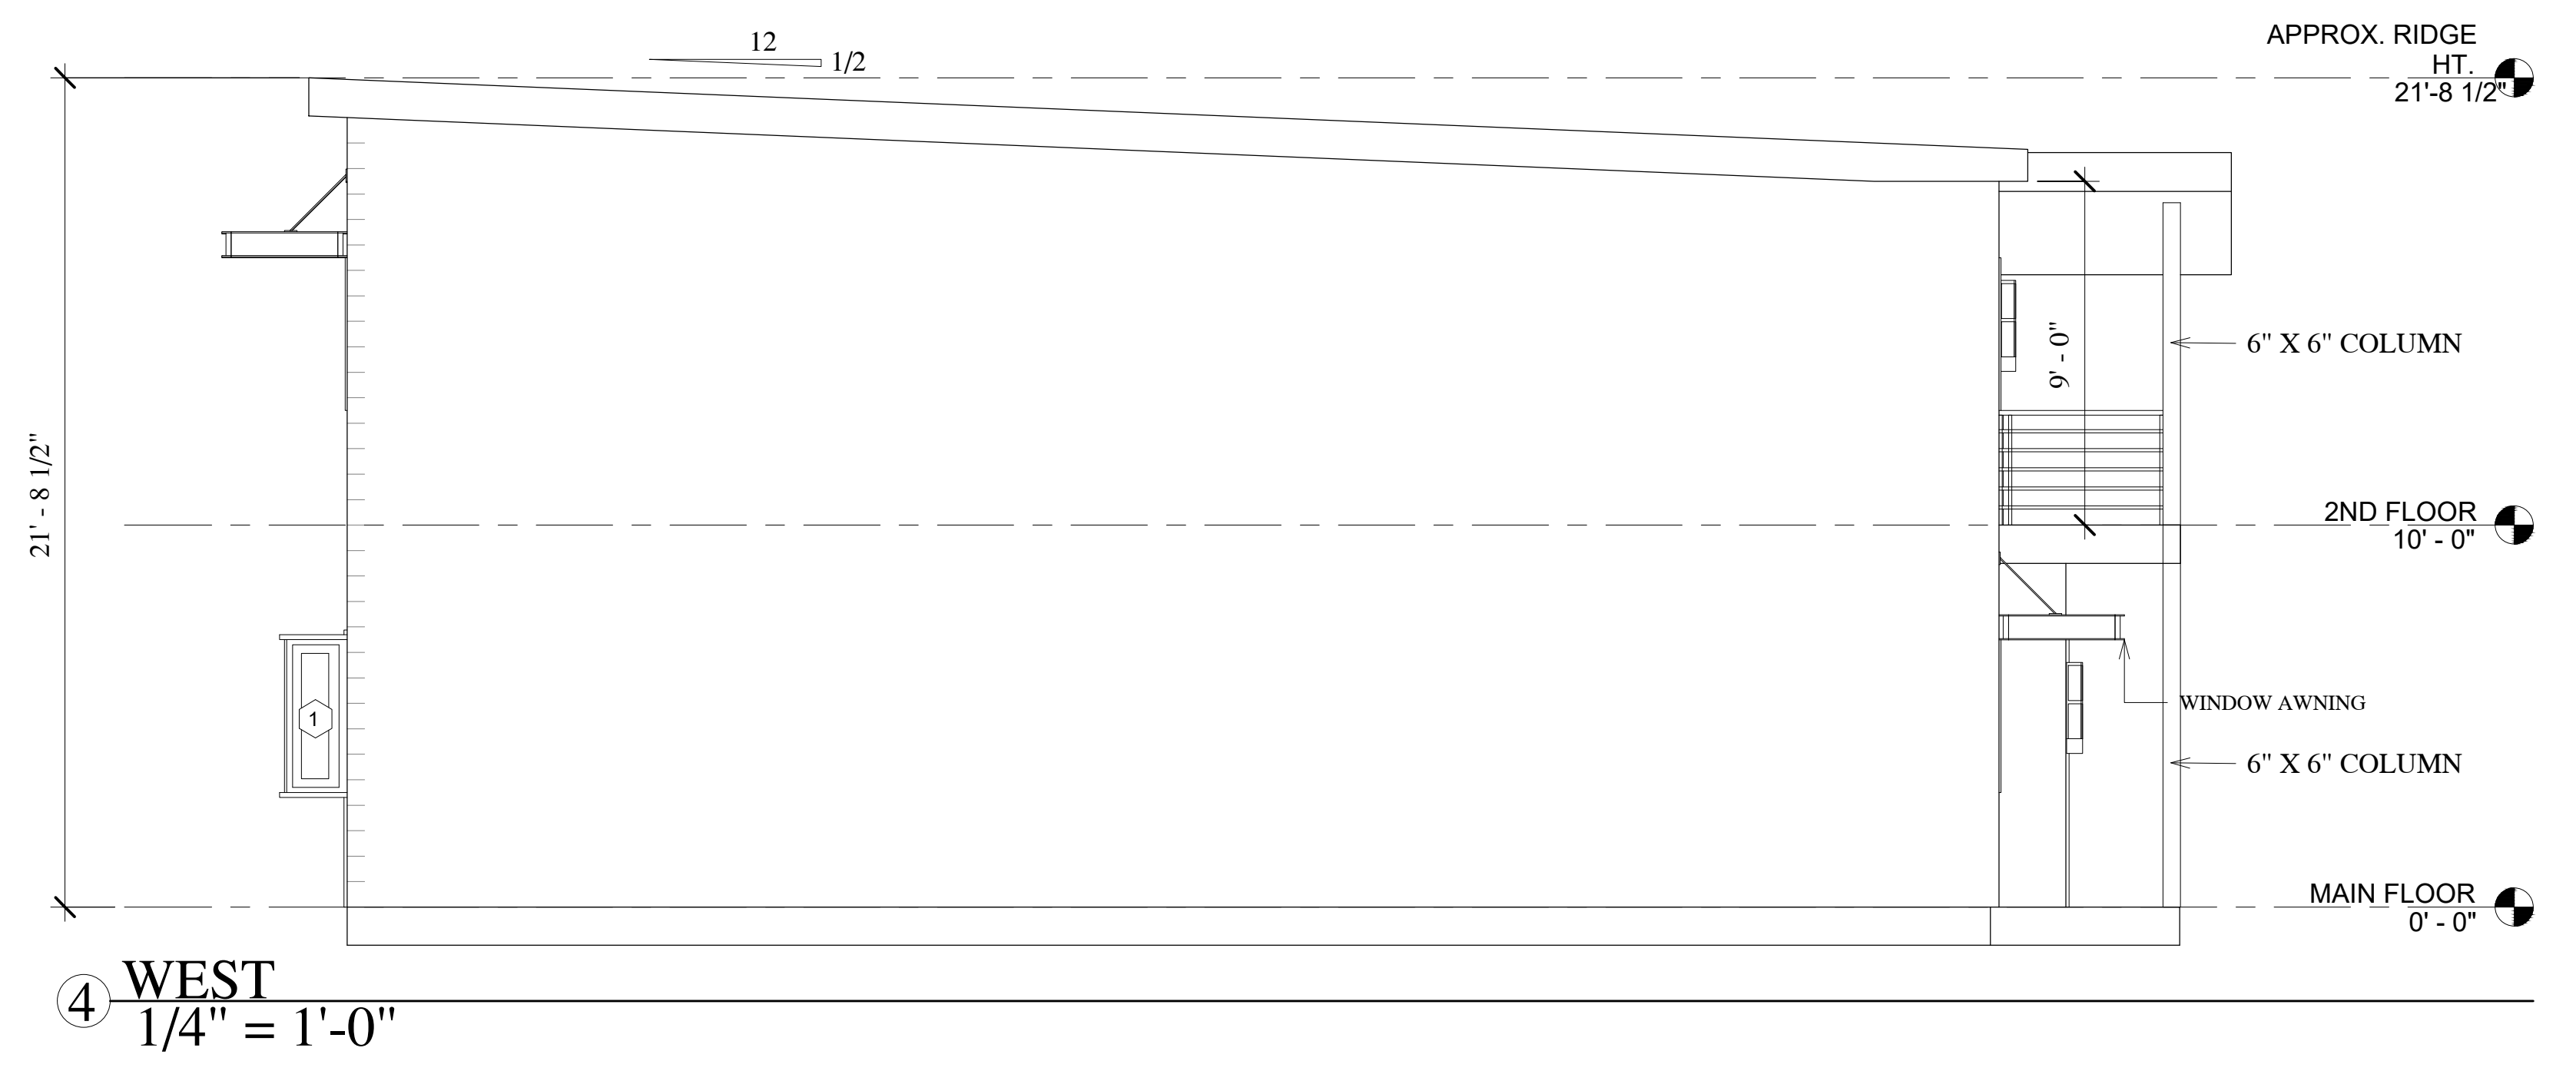

④ **WEST**
 1/4" = 1'-0"

No.	Description	Date

Elevations
Units B, C
 Project number 200802
 Date 4.7.22
 Drawn by Laura Cronk
A2.1
 Scale 1/4" = 1'-0"