
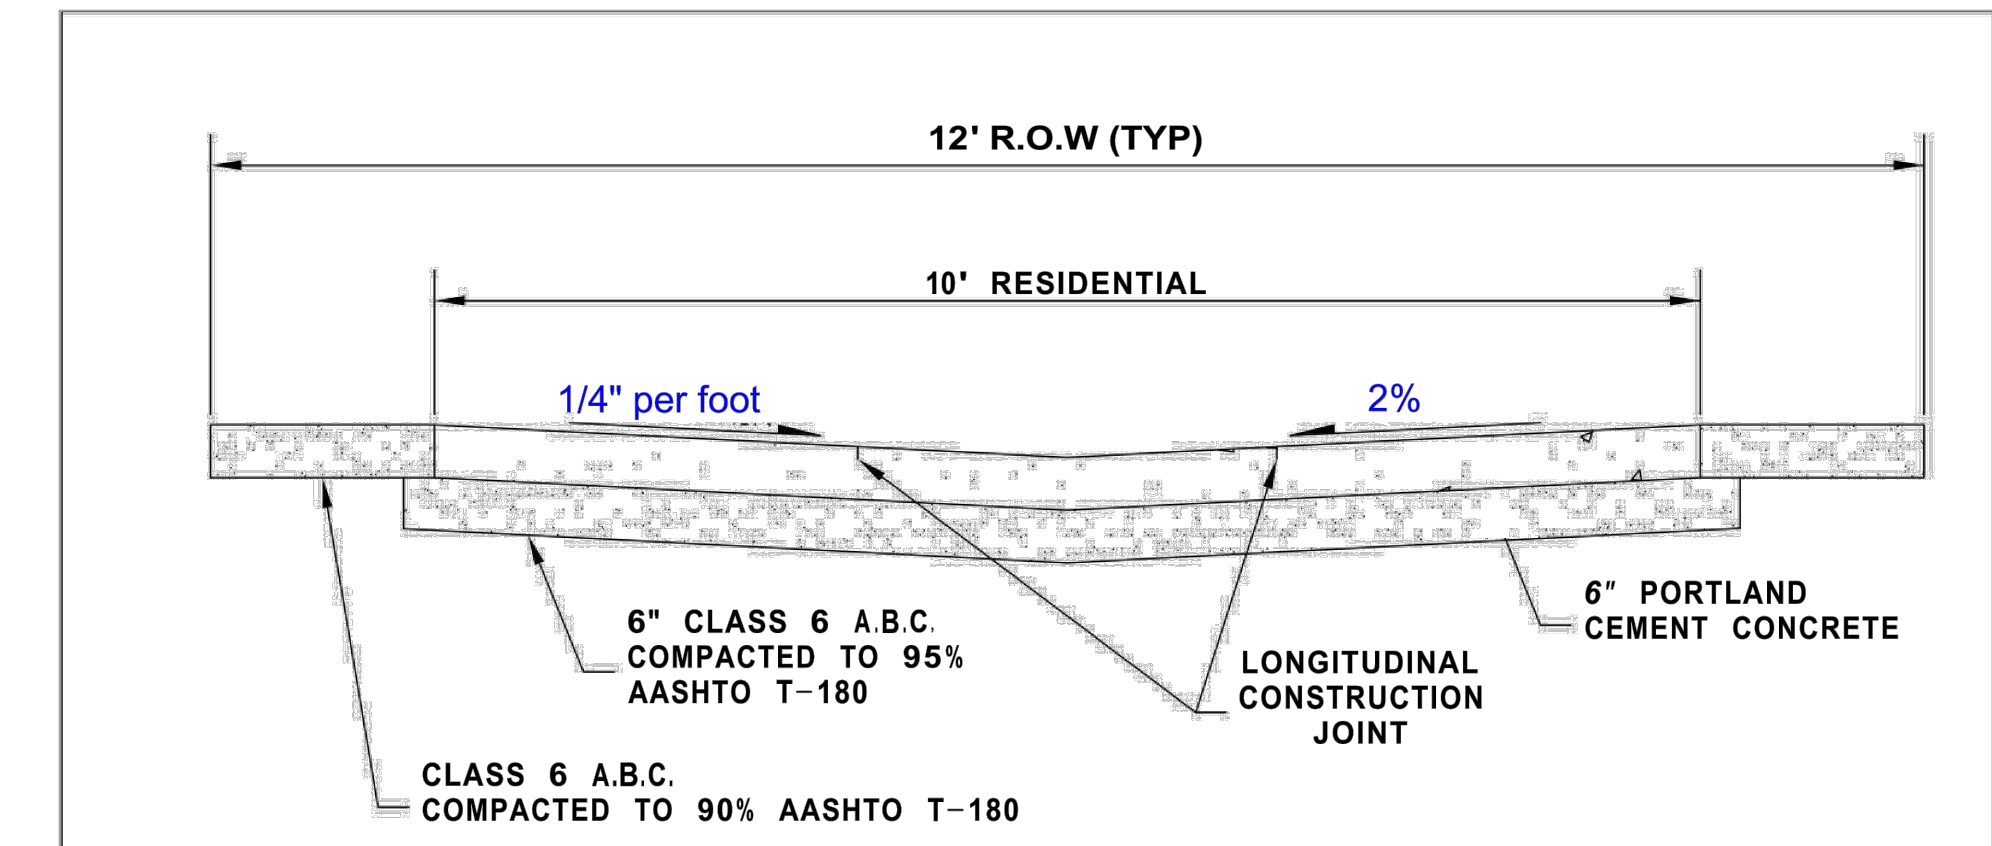


CONTOUR INTERVAL:  
 EXISTING GROUND: 1'  
 FINISH GRADE: 1'

EXISTING GROUND 4580-  
 FINISH GRADE 4580

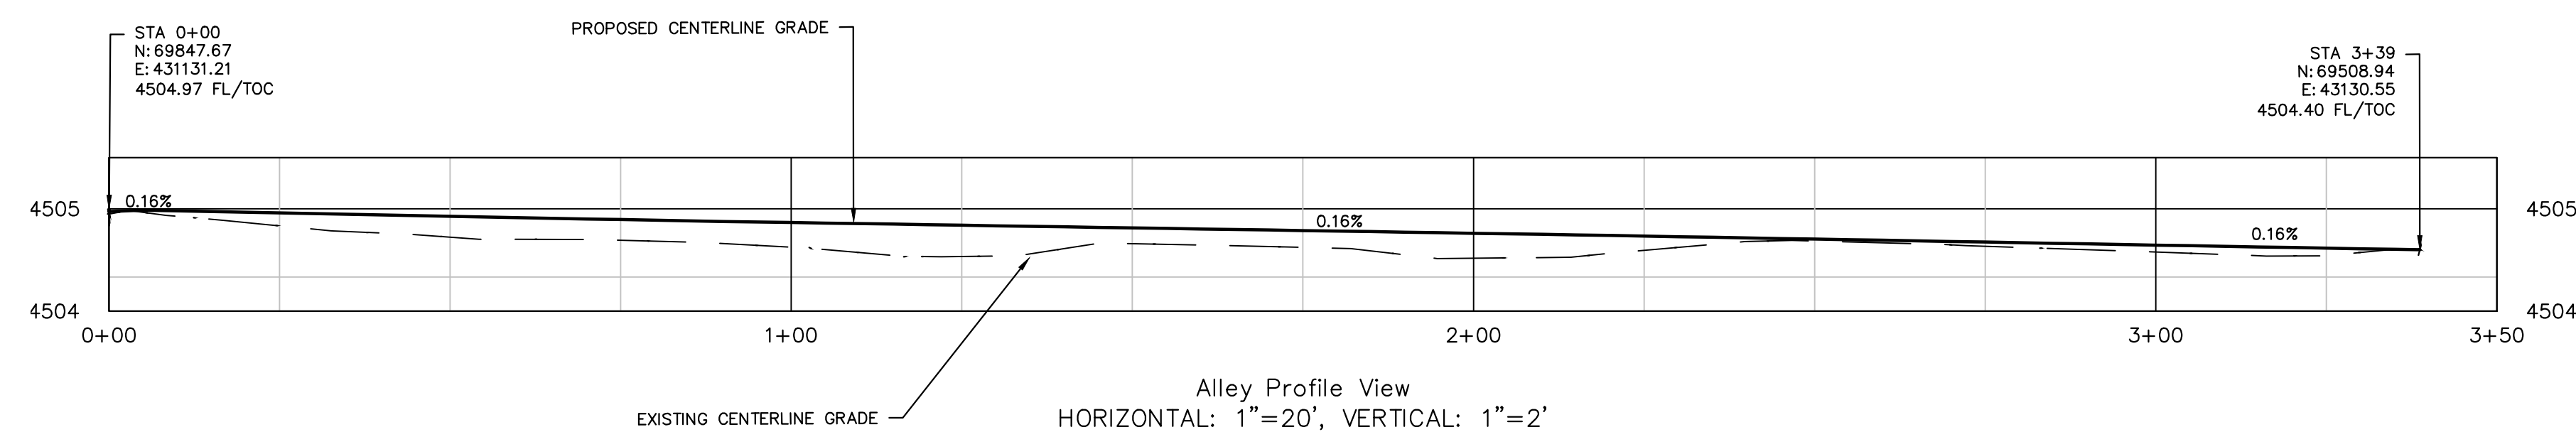

- NOTES:
1. SAWCUT LONGITUDINAL CONTRACTION JOINTS SPACED AT 1/3 PAVEMENT WIDTH
  2. SAWCUT TRANSVERSE CONTRACTION JOINTS AT 10' SPACING
  3. SEE CONCRETE NOTES DETAIL SHEET EOR EXPANSION JOINT SPACING
  4. ALL EXPANSION AND CONTRACTION JOINTS SHALL BE SEALED

CITY OF FRUITA ENGINEERING DEPARTMENT	SCALE HORIZONTAL: 1"=20' VERTICAL: 1"=2'	REVISION: 2009 STANDARDS REVISION DATE: 3/18/09	DATE: 3/18/09	ALLEY SECTION	FILE: SHEET: 4.7G	DRAWN BY: CLD DATE DRAWN: 5/06
--	--	--	---------------	---------------	----------------------	-----------------------------------



ACCEPTANCE BLOCK  
 THE CITY OF FRUITA REVIEW CONSTITUTES GENERAL COMPLIANCE WITH THE CITY'S DEVELOPMENT STANDARDS, SUBJECT TO THESE PLANS BEING SEALED, SIGNED, AND DATED BY THE PROFESSIONAL OF RECORD. REVIEW BY THE CITY DOES NOT CONSTITUTE APPROVAL OF THE PLAN DESIGN. THE CITY NEITHER ACCEPTS NOR ASSUMES ANY LIABILITY FOR ERRORS OR OMISSIONS. ERRORS IN THE DESIGN OR CALCULATIONS REMAIN THE RESPONSIBILITY OF THE PROFESSIONAL OF RECORD.  
 CONSTRUCTION MUST COMMENCE WITHIN ONE YEAR FROM THE DATE OF PLAN SIGNATURE.

CITY DEVELOPMENT ENGINEER \_\_\_\_\_ DATE \_\_\_\_\_

Know what's below. Call before you dig.		SCALE VERIFICATION BAR IS ONE INCH ON ORIGINAL DRAWING IF NOT ONE INCH ON THIS SHEET ADJUST SCALES ACCORDINGLY	
NO.	REVISIONS DESCRIPTION	DATE	BY
<b>A · C · G</b> <b>AUSTIN CIVIL GROUP, INC</b> Land Planning • Civil Engineering • Development Services 123 N. 7th Street, Suite 300 • Grand Junction, Colorado 81501 (970) 242-7540			
<b>155 N MESA LOT SPLIT</b> ALLEY P&P <b>155 N MESA ST</b> <b>FRUITA, CO</b> prepared for <b>JCI CONSTRUCTION</b>		DRAWN BY: rrc DESIGNED BY: rrc CHECKED BY: MRA APPROVED BY: MRA	
JOB NUMBER: 1330.0005 DATE: 7-24-2023 SCALE: 1"=20' SHEET NO: C1			