


© 2018 COLEMAN COMPANY, INC. DATE PLOTTED: 2/28/2021 2:12:45 PM BY: Bryant, Tefely DRAWING PATH: C:\Users\btrefely\Documents\Projects\Colorado Land Advisor\722 Ottery Road - CO Land Advisor\722 Ottery Avenue Landscape Plan.dwg

OTTLEY AVENUE

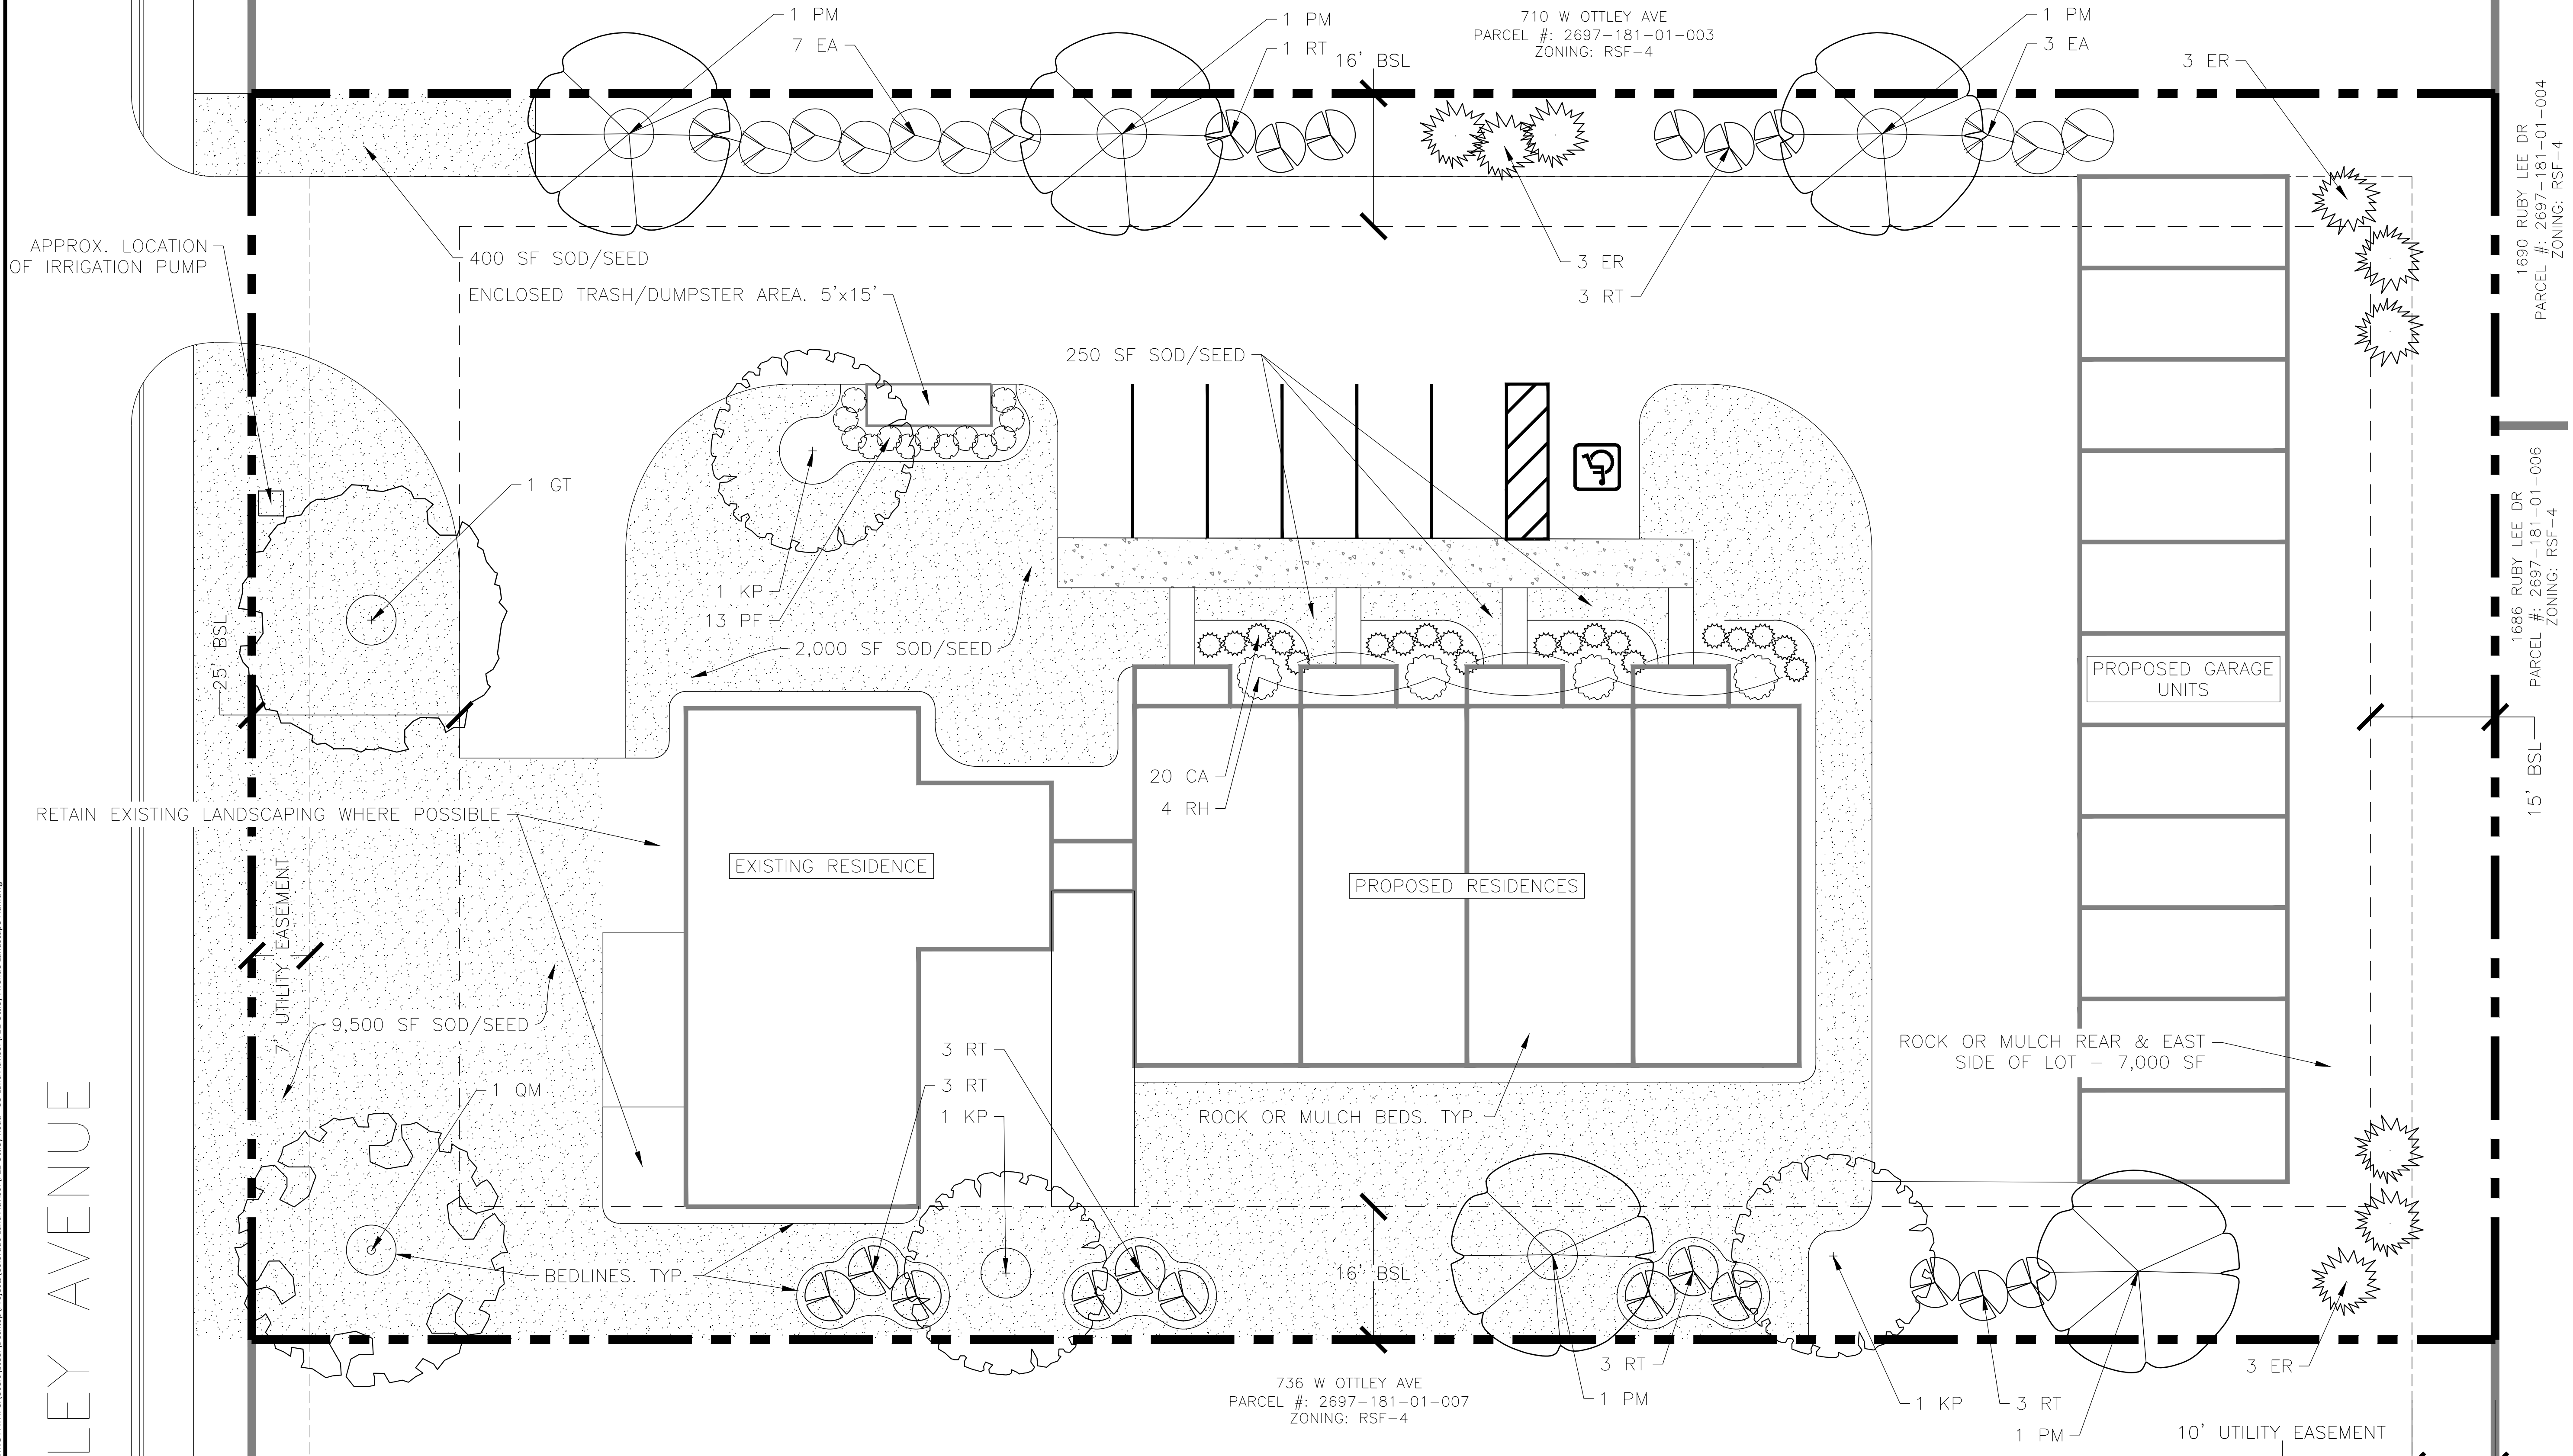

PLANT SCHEDULE

KEY	QUANTITY	BOTANICAL NAME	COMMON NAME	SIZE	SPACING	COMMENTS	XERISCAPE
GT	1	GLEDITSIA TRICANTHOS INERMIS	THORNLESS HONEYLOCUST	8-10' HT.	N/A	1" CAL. MIN., STRAIGHT TRUNK, EVEN SHAPE HEAD	X
KP	3	KOELREUTERIA PANICULATA	GOLDEN RAIN TREE	5' HT.	N/A	1" CAL. MIN., STRAIGHT TRUNK, EVEN SHAPE HEAD	X
PM	5	PRUNUS MAACKII	AMUR CHOKECHERRY	5' HT.	N/A	1" CAL. MIN., STRAIGHT TRUNK, EVEN SHAPE HEAD	X
QM	1	QUERCUS MACROCARPA	BUR OAK	8-10' HT.	N/A	1" CAL. MIN., STRAIGHT TRUNK, EVEN SHAPE HEAD	X
CA	20	CALAMAGROSTIS X ACUTIFLORA 'KARL FOERSTER'	KARL FOERSTER REED GRASS	5 GAL	3' O.C.		
EA	10	EUONYMUS ALATUS 'COMPACTA'	COMPACT BURNING BUSH	5 GAL	6' O.C.		
ER	9	ERIANTHUS RAVENNAE	PAMPAS GRASS	5 GAL	VARIES		
PF	13	POTENTILLA FRUTICOSA	CINQUEFOIL	5 GAL	2.5' O.C.		X
RH	4	ROSA HYBRID	ROSE	5 GAL	N/A		
RT	18	RHUS TRILOBATA	THREE-LEAF SUMAC	5 GAL	6' O.C.		X
GRASS	12,150 SF	ZOYSIAGRASS	ZOYSIA	N/A	N/A	2 YEAR CERTIFIED (SOD), 2-4LB PER 1,000 SF (SEED)	

Colorado Land Advisor, Ltd.
 Planning + Land Advisor + Civil Engineering + Stormwater Management
 300 Main Street | Suite 302 | Grand Junction, CO 81501 | 970.612.2888
 Designing Colorado's Best Places | ColoradoLandAdvisor.com

REVISIONS:

CONCEPTUAL LANDSCAPE PLANS FOR
722 WEST OTTLEY AVENUE
 LOCATED IN FRUITA, CO
 PREPARED FOR COLORADO LAND ADVISOR

JOB NUMBER: 21-003
 DATE: 12/17/2021
 DRAWN BY: BMT
 CHECKED BY: JF
 SCALE: AS NOTED

LANDSCAPE PLAN

SHEET:
CP1.1