

**UNIT COUNT: BLDG-100B**

COLOR	UNIT SIZE	QTY
Yellow	10 X 10 UNIT	48
Blue	10 X 15 UNIT	24
Pink	10 X 20 UNIT	4
Green	5 X 10 UNIT	2
<b>TOTAL: 78</b>		

**UNIT COUNT: BLDG 100C**

COLOR	UNIT SIZE	QTY
Yellow	10 X 10 UNIT	19
Blue	10 X 15 UNIT	2
Pink	10 X 20 UNIT	4
Green	5 X 10 UNIT	4
<b>TOTAL: 29</b>		

**UNIT COUNT: BLDG-200**

COLOR	UNIT SIZE	QTY
Pink	10 X 20 UNIT	27
<b>TOTAL: 27</b>		

**UNIT COUNT: BLDG 300**

COLOR	UNIT SIZE	QTY
Yellow	10 X 10 UNIT	8
Pink	10 X 20 UNIT	32
<b>TOTAL: 40</b>		

**UNIT COUNT: BLDG-400**

COLOR	UNIT SIZE	QTY
Yellow	10 X 10 UNIT	6
Blue	10 X 15 UNIT	32
<b>TOTAL: 38</b>		

**UNIT COUNT: BLDG-500**

COLOR	UNIT SIZE	QTY
Yellow	10 X 10 UNIT	10
Blue	10 X 15 UNIT	12
Pink	10 X 20 UNIT	10
Purple	10 X 25 UNIT	6
<b>TOTAL: 38</b>		

**UNIT COUNT: BLDG-600**

COLOR	UNIT SIZE	QTY
Yellow	10 X 10 UNIT	6
Blue	10 X 15 UNIT	32
<b>TOTAL: 38</b>		

**UNIT COUNT: BLDG-700**

COLOR	UNIT SIZE	QTY
Yellow	10 X 10 UNIT	8
Pink	10 X 20 UNIT	32
<b>TOTAL: 40</b>		

**UNIT COUNT: BLDG-800**

COLOR	UNIT SIZE	QTY
Pink	10 X 20 UNIT	18
Purple	10 X 25 UNIT	8
<b>TOTAL: 26</b>		

**UNIT COUNT: BLDG-900**

COLOR	UNIT SIZE	QTY
Green	14 X 25 UNIT	8
Light Blue	14 X 30 UNIT	15
<b>TOTAL: 23</b>		

**UNIT COUNT: BLDG-1000**

COLOR	UNIT SIZE	QTY
Yellow	10 X 10 UNIT	8
Pink	10 X 20 UNIT	56
<b>TOTAL: 64</b>		

**UNIT COUNT: BLDG 1100**

COLOR	UNIT SIZE	QTY
Yellow	10 X 10 UNIT	6
Blue	10 X 15 UNIT	50
<b>TOTAL: 56</b>		

**UNIT COUNT: BLDG-1200**

COLOR	UNIT SIZE	QTY
Yellow	10 X 10 UNIT	10
Blue	10 X 15 UNIT	18
Pink	10 X 20 UNIT	16
Purple	10 X 25 UNIT	6
<b>TOTAL: 50</b>		

**UNIT COUNT: BLDG-1300**

COLOR	UNIT SIZE	QTY
Yellow	10 X 10 UNIT	6
Blue	10 X 15 UNIT	36
<b>TOTAL: 42</b>		

**UNIT COUNT: BLDG 1400**

COLOR	UNIT SIZE	QTY
Yellow	10 X 10 UNIT	8
Pink	10 X 20 UNIT	30
<b>TOTAL: 38</b>		


**UNIT COUNT: BLDG-1500**

COLOR	UNIT SIZE	QTY
Blue	10 X 15 UNIT	10
Pink	10 X 20 UNIT	10
<b>TOTAL: 20</b>		

**TOTAL UNIT COUNT**

COLOR	UNIT SIZE	QTY
Yellow	10 X 10 UNIT	143
Blue	10 X 15 UNIT	216
Pink	10 X 20 UNIT	239
Purple	10 X 25 UNIT	20
Green	14 X 25 UNIT	8
Light Blue	14 X 30 UNIT	15
Dark Green	5 X 10 UNIT	6
<b>TOTAL: 647</b>		

BUILDING	CALCULATED GBA (SQ FT)	CALCULATED NRA (SQ FT)
BLDG-100A	1,000	0
BLDG-100B	11,600	9,300
BLDG-100C	4,150	3,200
BLDG-200	5,400	5,400
BLDG-300	7,200	7,200
BLDG-400	5,400	5,400
BLDG-500	6,300	6,300
BLDG-600	5,400	5,400
BLDG-700	7,200	7,200
BLDG-800	5,604	5,604
BLDG-900	9,274	9,274
BLDG-1000	12,000	12,000
BLDG-1100	8,100	8,100
BLDG-1200	8,400	8,400
BLDG-1300	6,000	6,000
BLDG-1400	6,800	6,800
BLDG-1500	3,520	3,520
<b>TOTAL:</b>	<b>113,348 sq ft</b>	<b>109,098 sq ft</b>

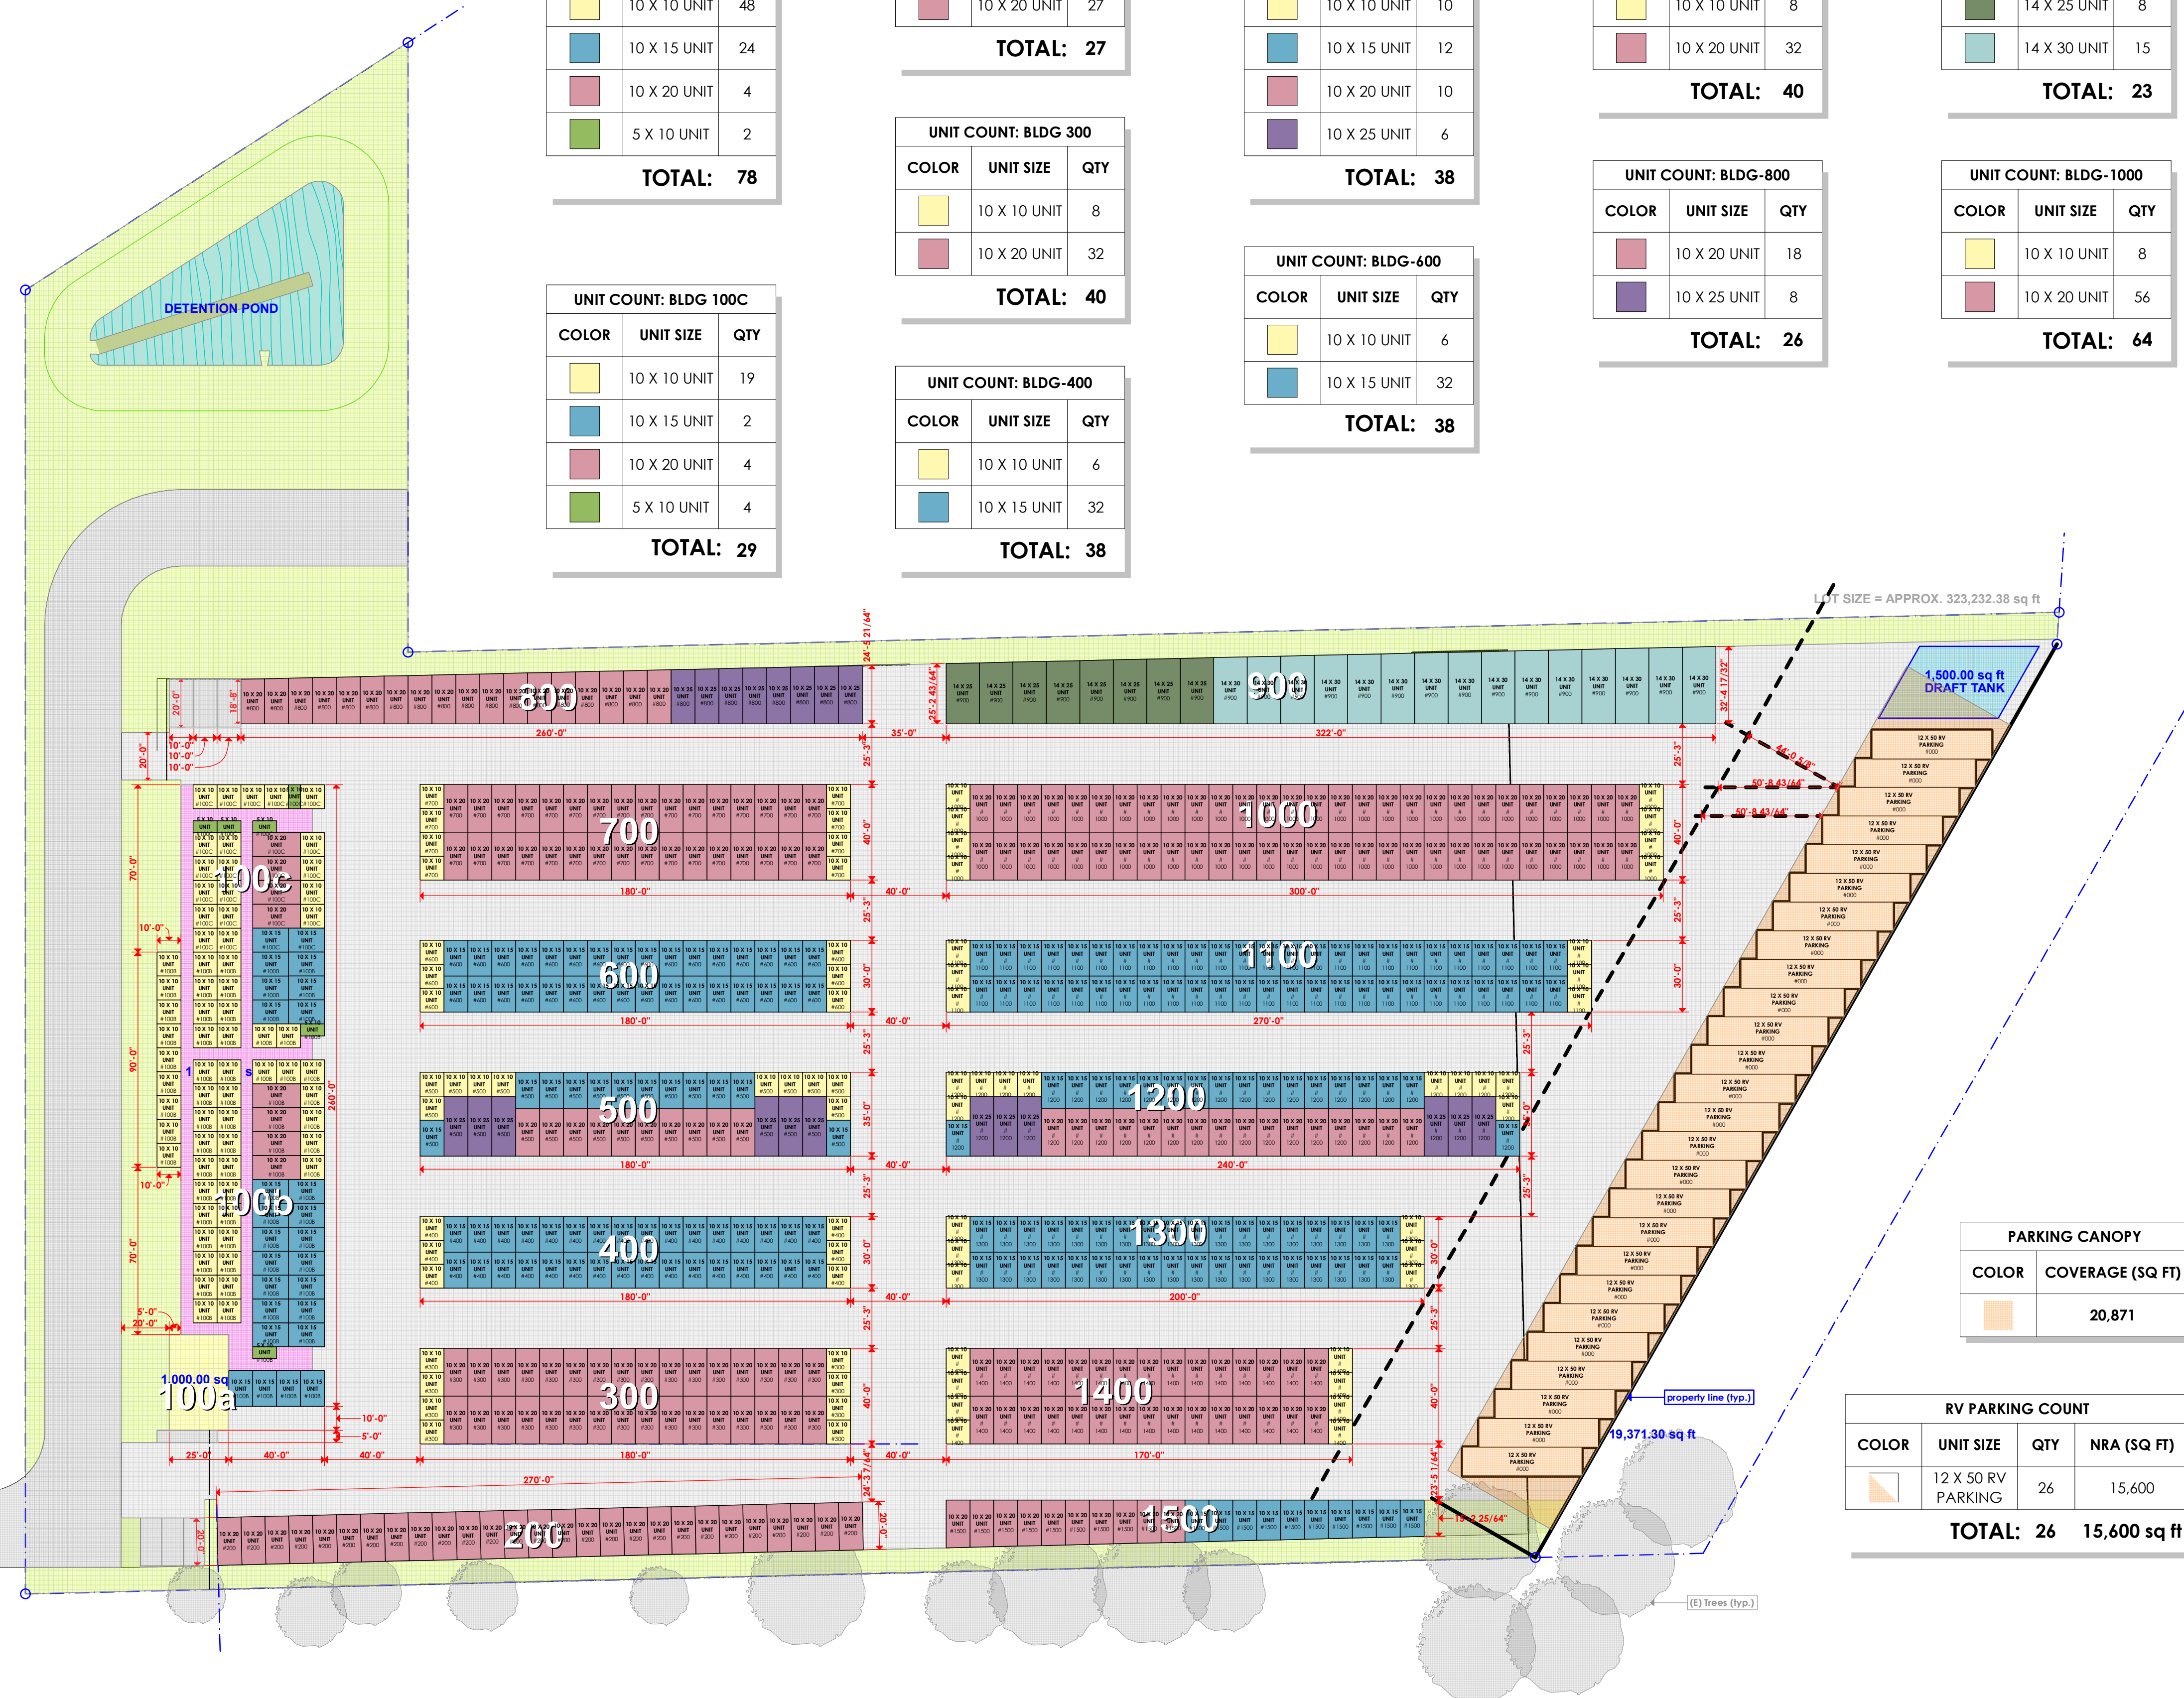

**PARKING CANOPY**

COLOR	COVERAGE (SQ FT)
Orange	20,871

**RV PARKING COUNT**

COLOR	UNIT SIZE	QTY	NRA (SQ FT)
Orange	12 X 50 RV PARKING	26	15,600
<b>TOTAL: 26</b>			<b>15,600 sq ft</b>



HWY 6 & 50



**SALT LAKE CITY**  
228 EAST 500 SOUTH, SUITE 101  
84111, UTAH  
T: 801 320 9773 E: projects@arcflo.com

PROGRESS DRAWINGS  
INTENDED FOR REVIEW  
**NOT FINAL**

UNIT MIX LAYOUT  
2/16/2023